

BUILDING LEGEND			
WINDOW DETAIL HEIGHTS(m)			
FLOOR TO CILL HEIGHT	C	COLUMN	CLN
CILL TO SPRING	C/S	AIR BRICK	AB
CILL TO HEAD OF WINDOW	C/H	AIR CONDITIONING UNIT	ACU
ARCH DETAIL HEIGHTS(m)		RAIN WATER OUTLET	RWO
FLOOR TO SPRING	S	RAIN WATER GUTTER	RWG
FLOOR TO HEAD	H	RAIN WATER PIPE	RWP
		SOIL VENT PIPE	SVP
		FIRE HYDRANT RISER	FHR
HEIGHT	Ht	FLOOR LEVEL	FL
FALS BEAM	F/B	SOFFIT LEVEL	SFL
FALS CEILING	F/C	THRESHOLD LEVEL	THL
SUSPENDED CEILING	S/C	PIPE	P
SLOPE UP	S/UP	UP ARROW	→
UNDERSIDE	U/S	HEIGHT (m)	1.23 H
CUPBOARD	CPD		
SKYLIGHT	SKL		


NOTES

GRID THE SURVEY GRID IS BASED ON LOCAL COORDINATES


LEVELING ALL LEVELS ARE BASED ON LOCAL VALUE DATUM

DRAINAGE INVERT LEVELS, PIPE SIZES AND PIPE CONNECTIONS HAVE BEEN SURVEYED BY VISUAL INSPECTION ONLY AND THEREFORE THE COMPLETE ACCURACY OF THIS INFORMATION CANNOT BE GUARANTEED

COPYRIGHT: This drawing is copyright and may not be altered, reproduced or used without the written permission of icelabz.

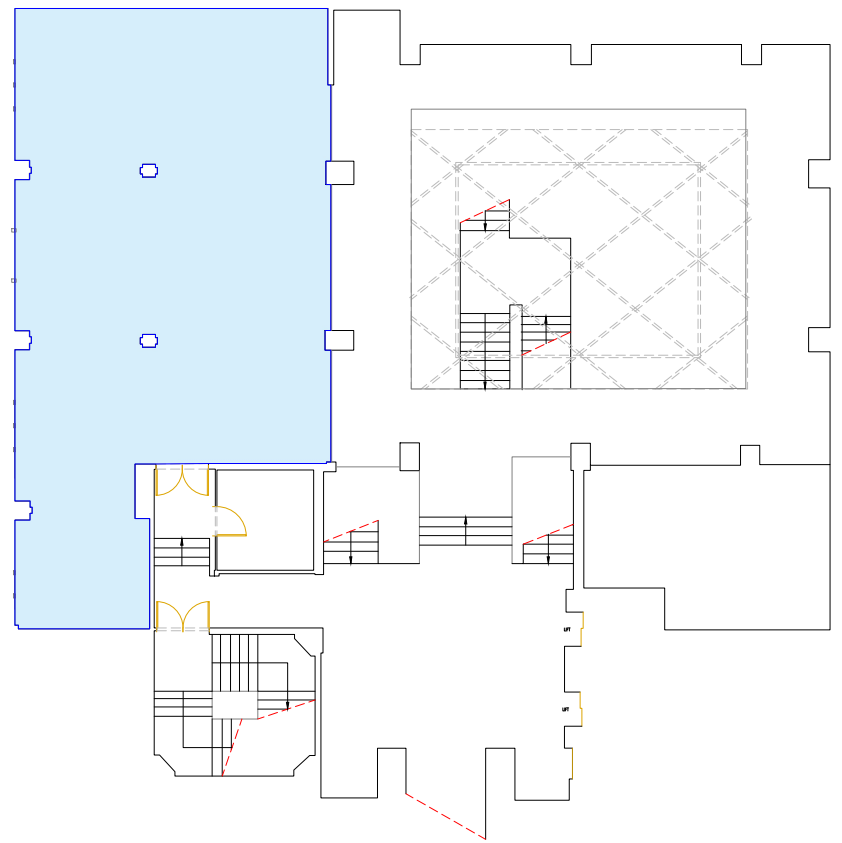

■ NIA = 114.39 sq m

 

SCALE: 1:100

SCAN	SURVEYOR	DATE
01	AJ	21/09/2020

REV	DESCRIPTION	XY	BR	DATE
01	First Issue			08/01/18



Tel No: 02037443020 Fax No: 02089316849
 www.icelabz.co.uk info@icelabz.co.uk

LAND SURVEYING MEASURED BUILDING SURVEY SETTING OUT

PROJECT TITLE
 Audrey House, 15-20, Ely Place, London, Camden EC1N 6SN

DRAWING DETAIL
 Upper Ground Floor Plan - NIA

CLIENT Simon Jacques	Scale 1:200
Page Size A3	Checked YR
Drawing Number MB-SURV-AH-UG-001	Approved YR
	INFORMATION FINAL
	Rev 01
	Date 12/02/2024