




Basement Floor Plan

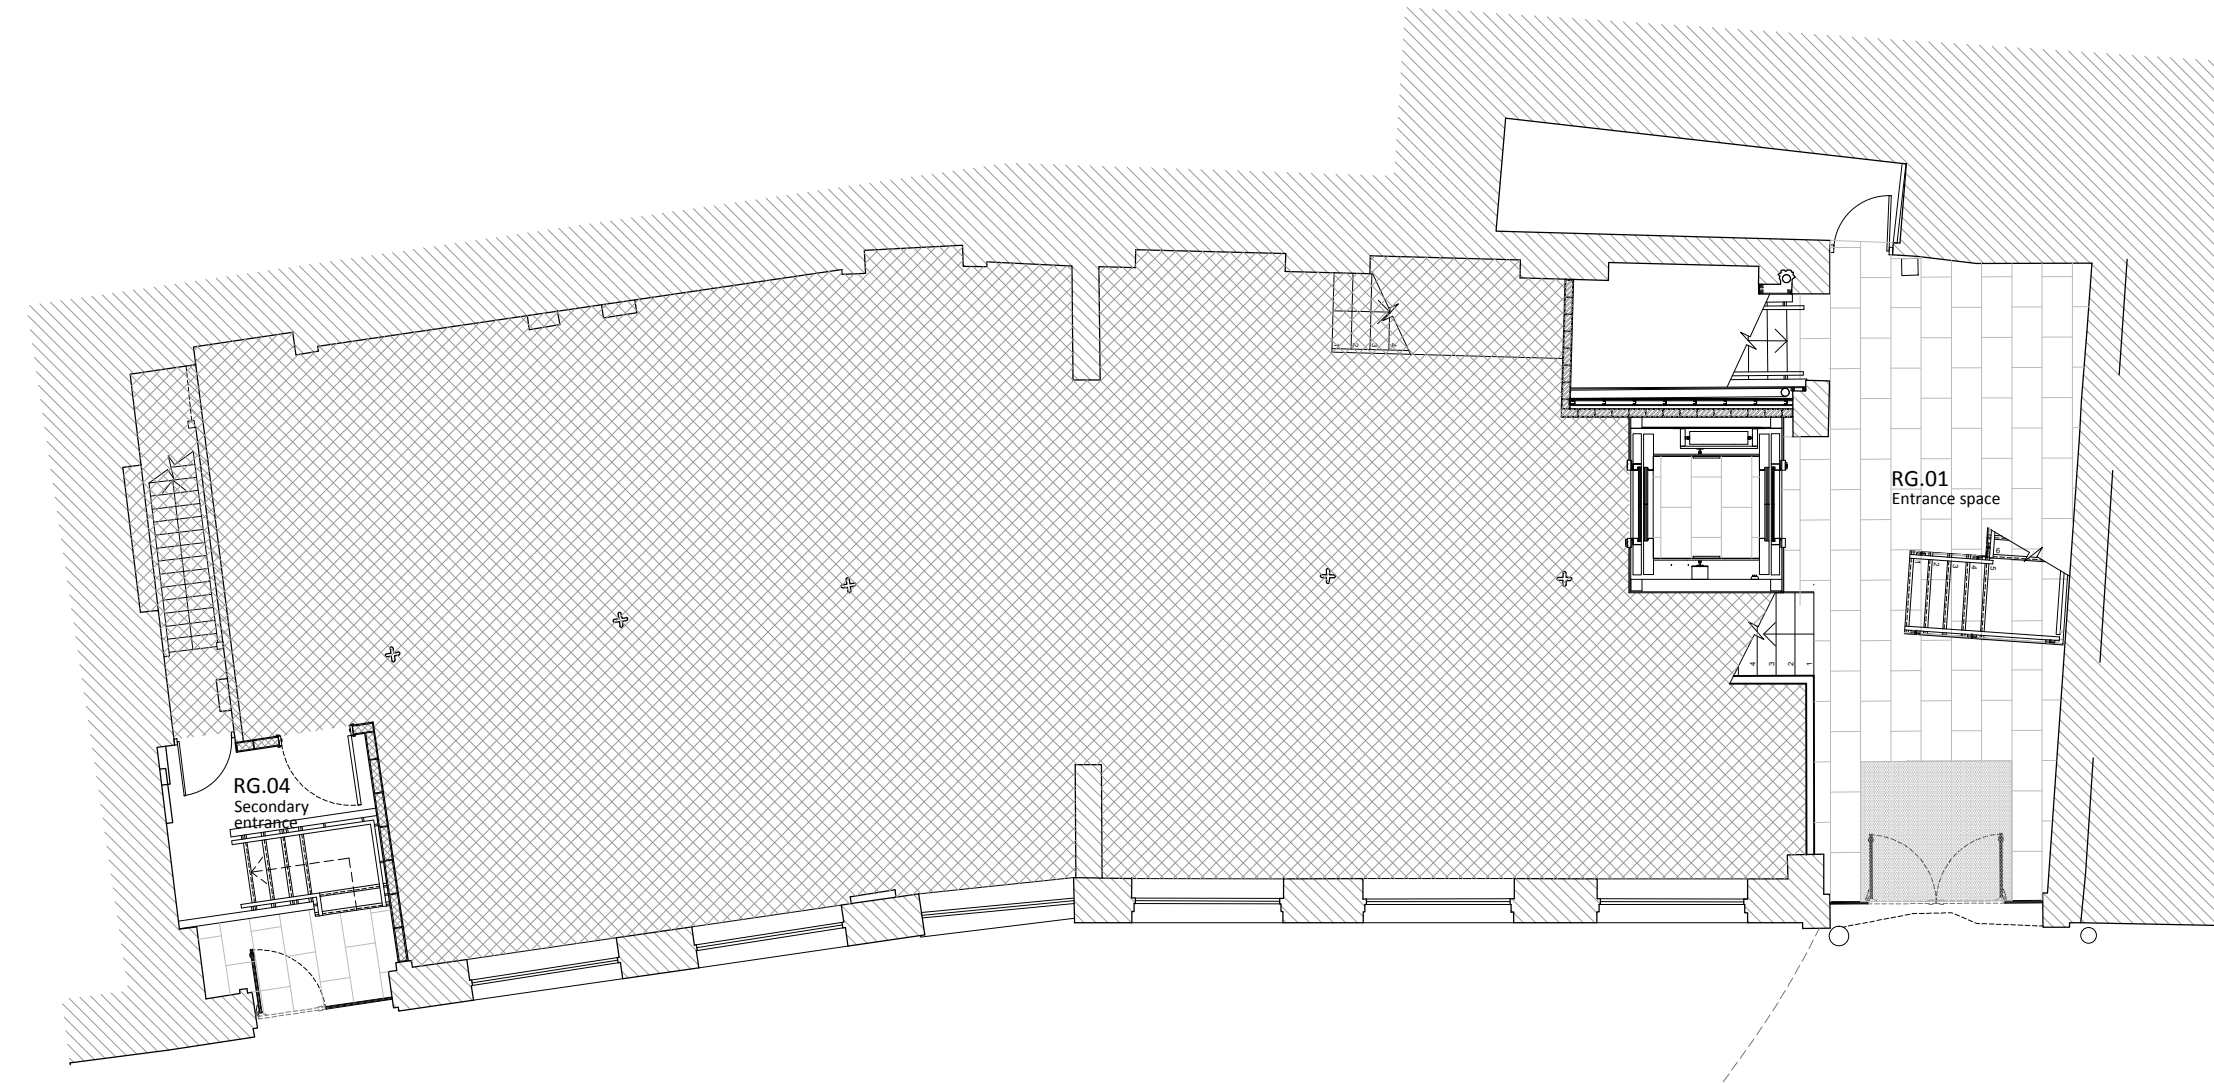


Lower Ground Floor Plan

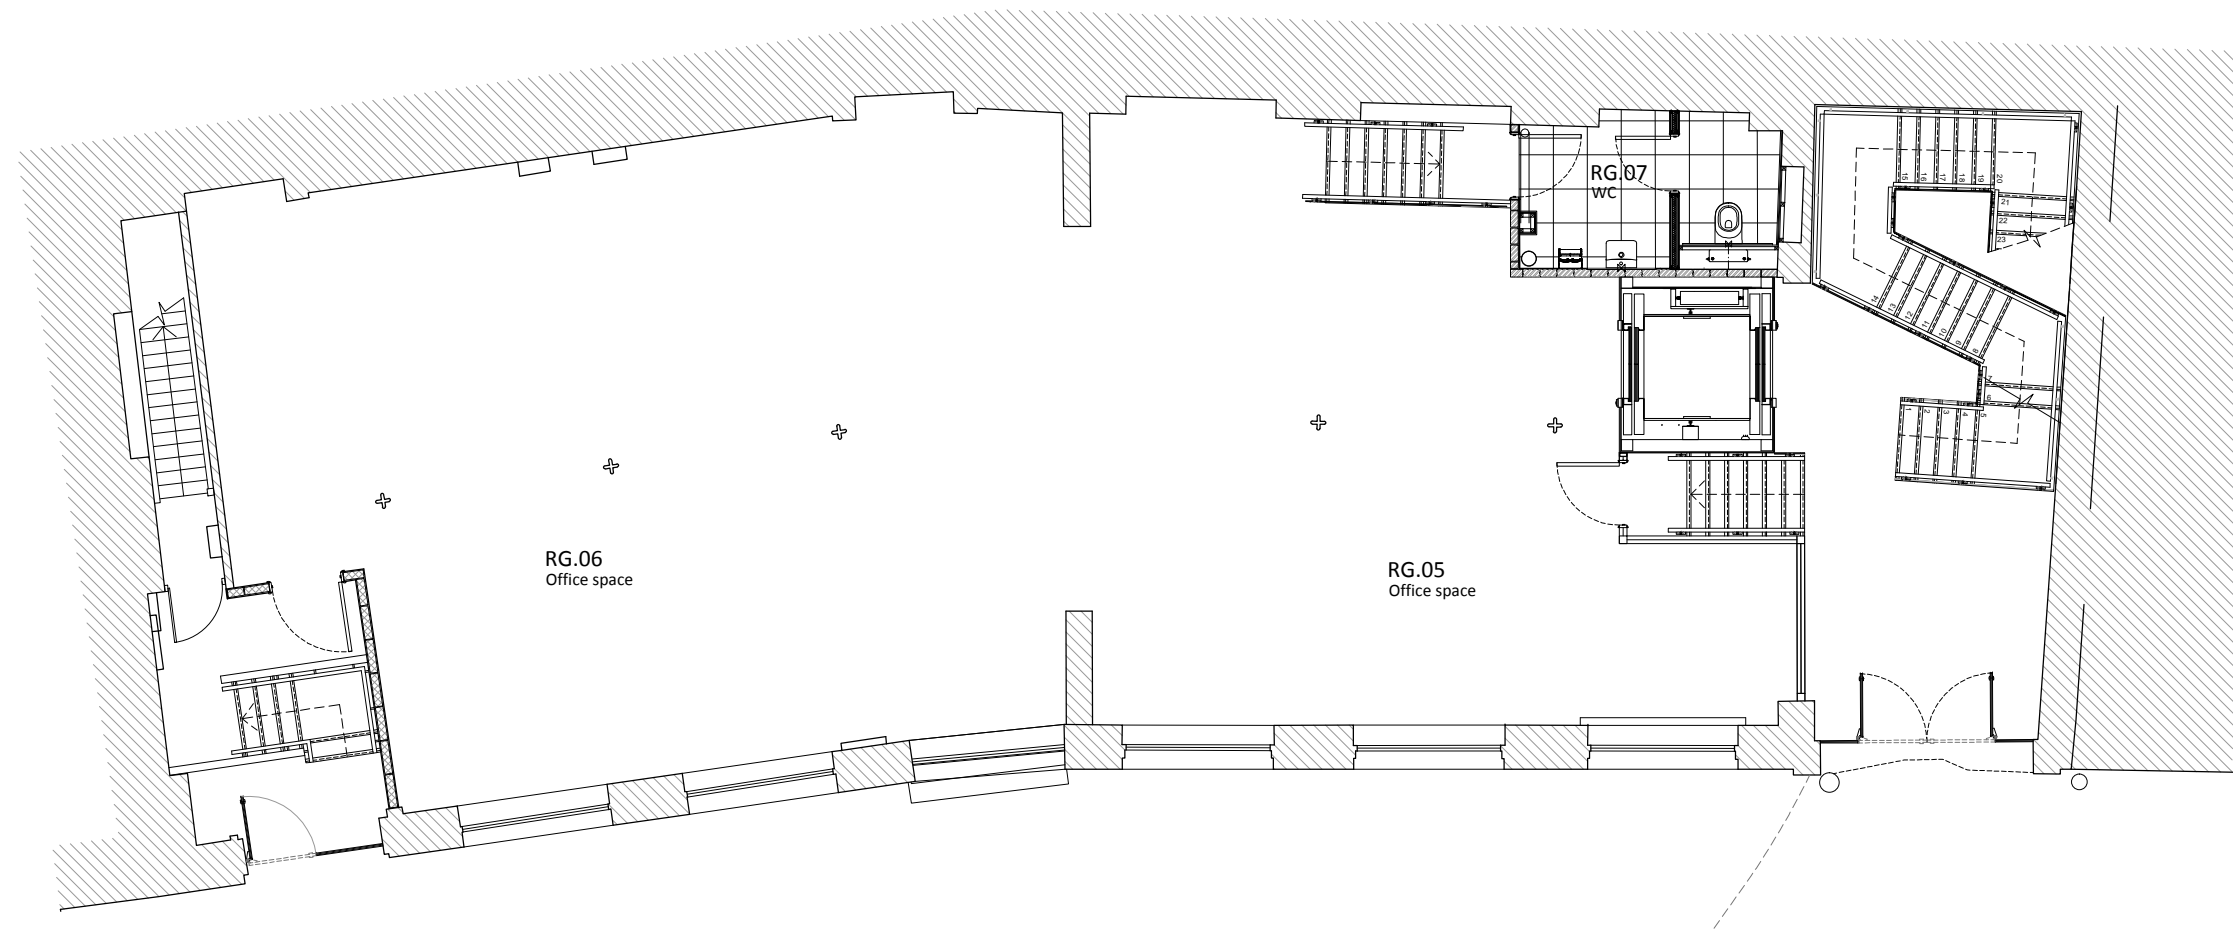

Upper Ground Floor Plan

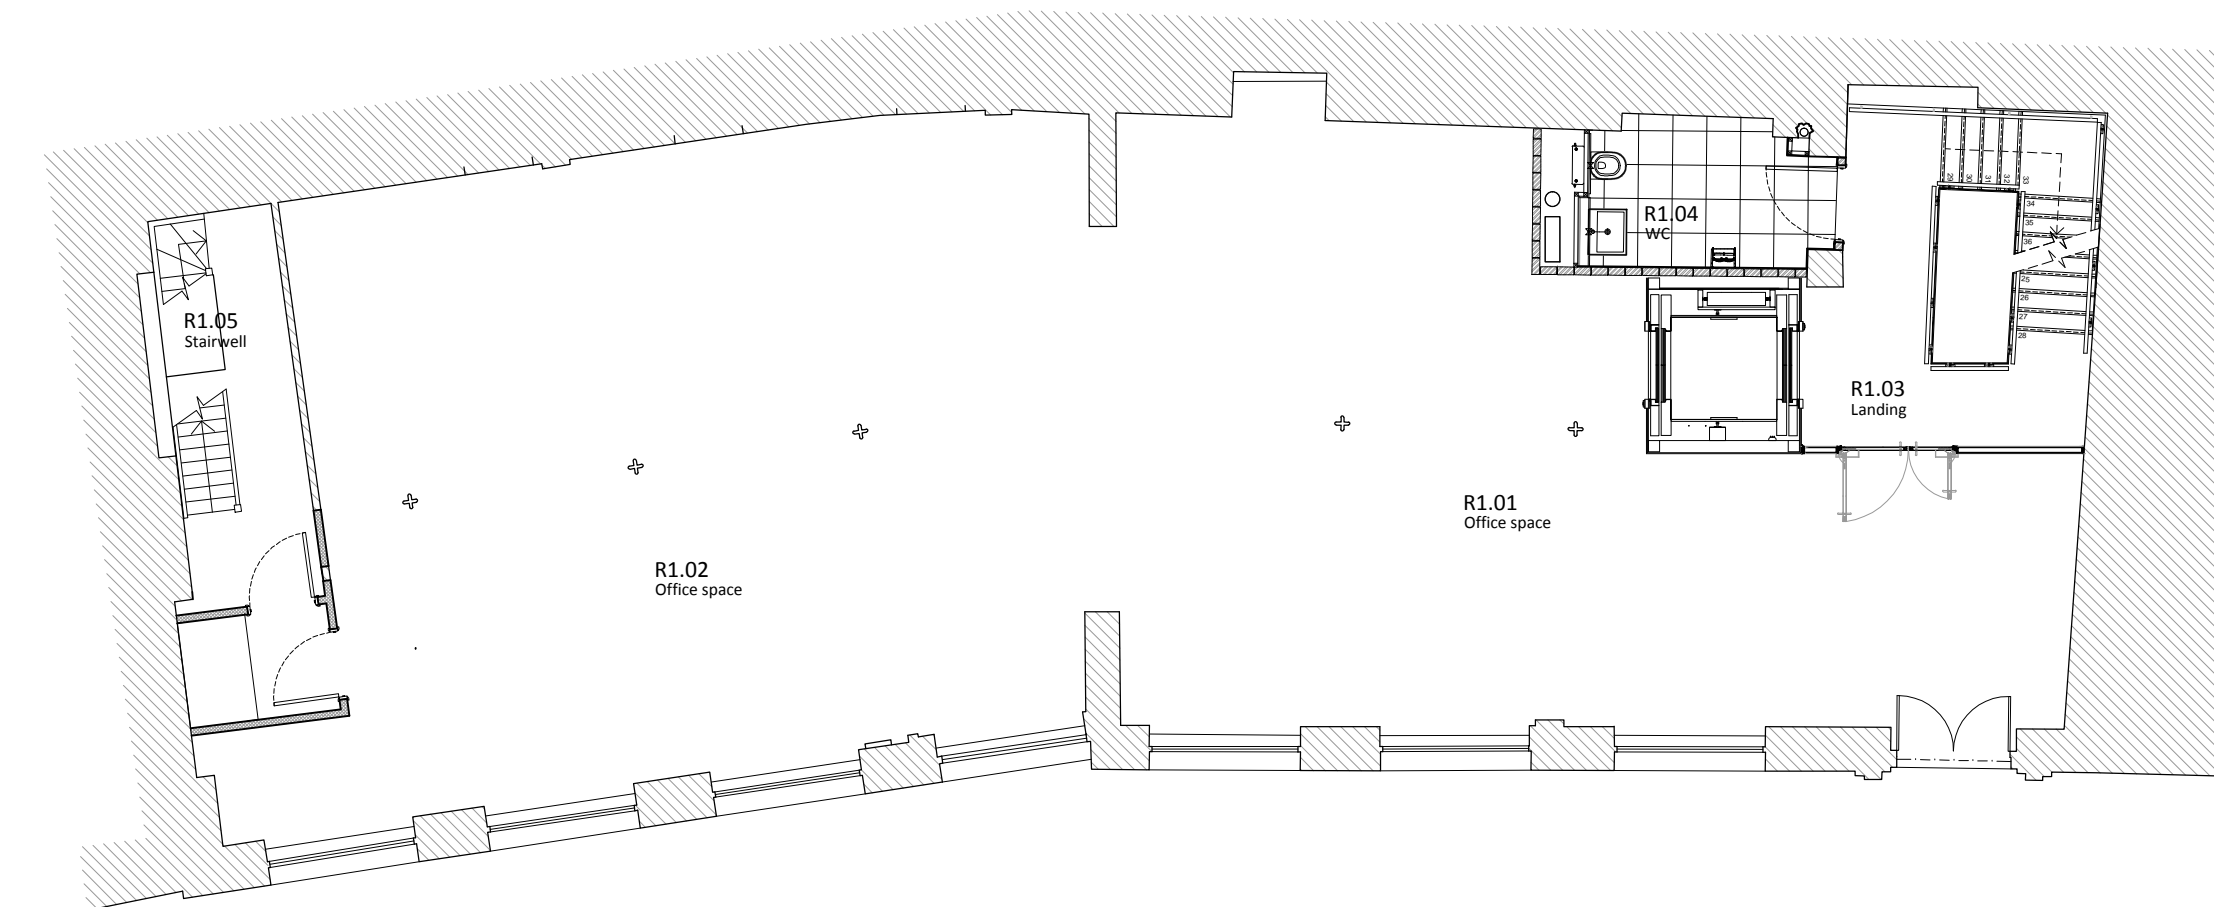

First Floor Plan

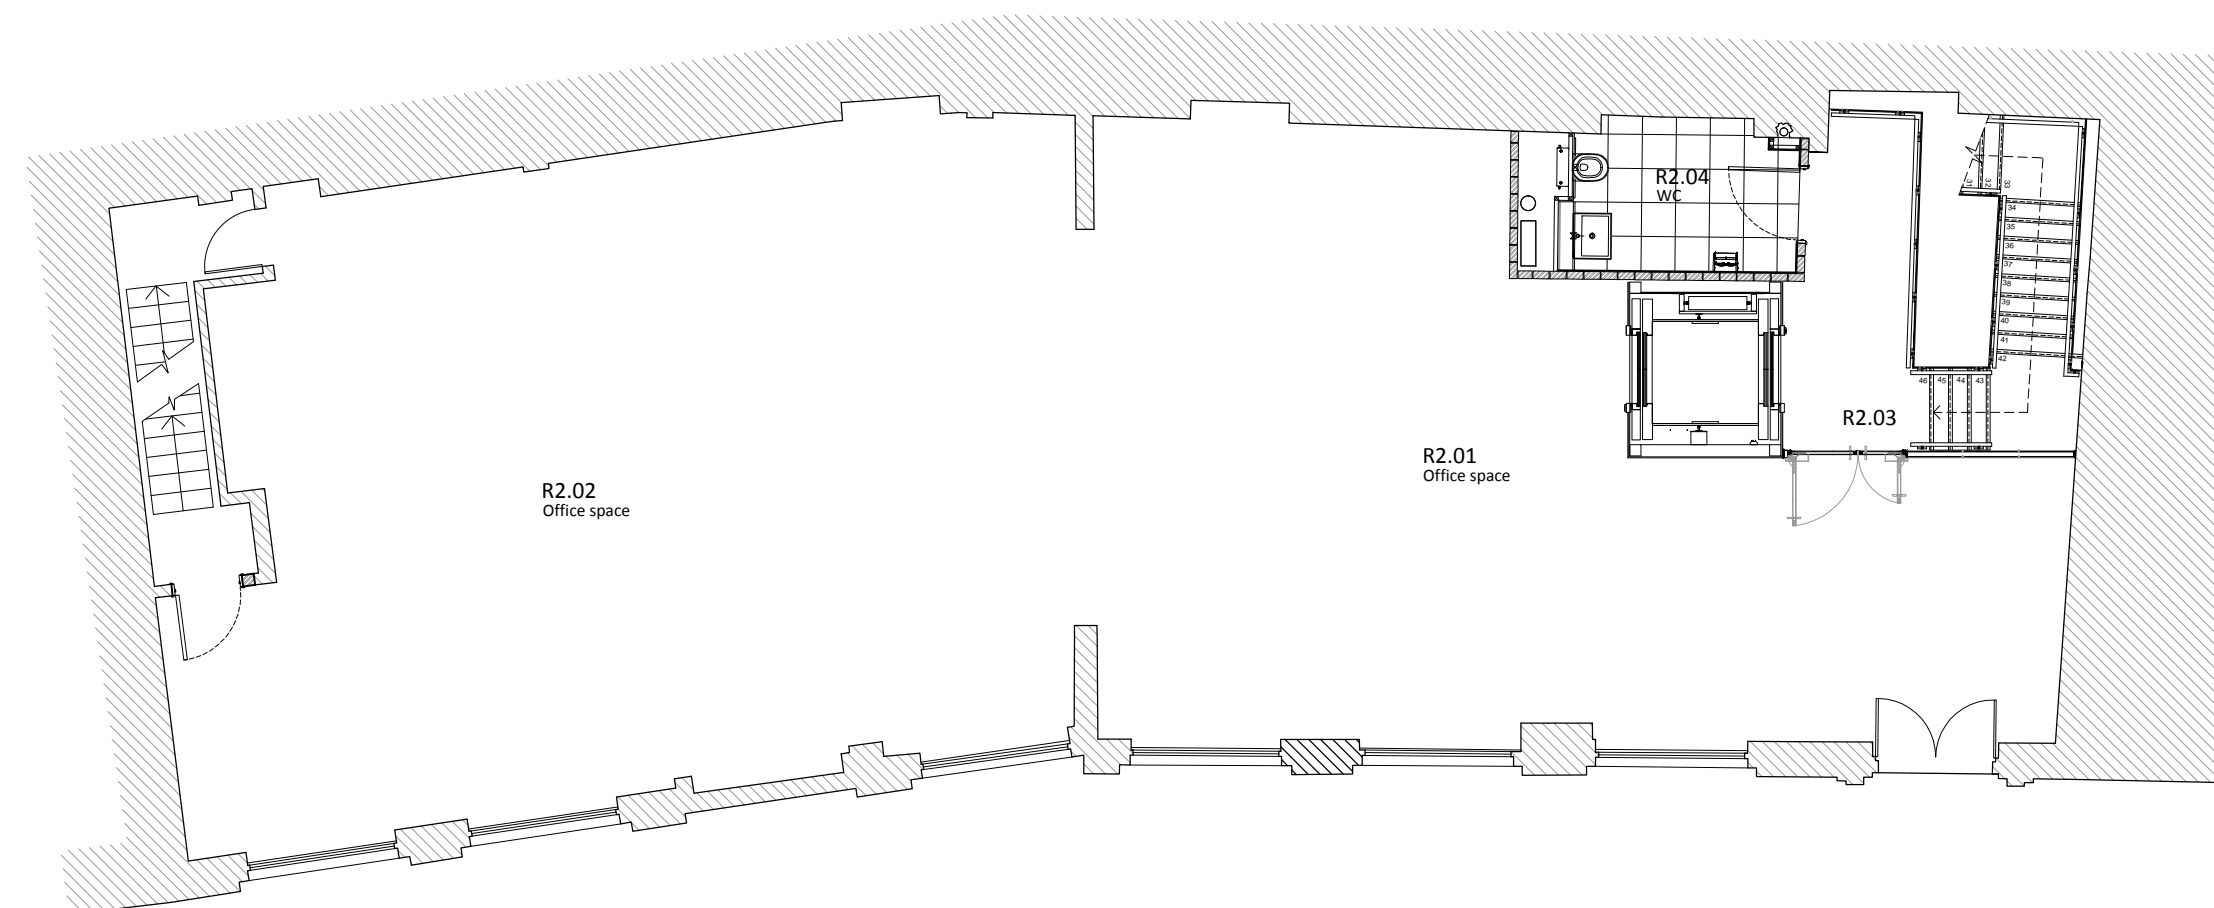

Second Floor Plan

Notes:  
 1) All dimensions to be checked on site.  
 2) Do not scale from this drawing.

STORE  
 R1.001

Room name  
 Room number  
 for finishes refer to  
 schedule

D0	For information	27.11.13
Rev	Issue	Date

**Frost**  
 Architects

PROJECT  
 Flitcroft Street  
 London  
 WC2H 8DJ

**DRAWING**  
 Proposed Floor Plans

Status DESIGN

SCALE	1:100	SIZE	A1
		DRAWN BY	AE

PROJECT NO.	DRAWING NO.	REV.
11070	800	D0

