


NOTES:
DO NOT SCALE

Copied from

NO P...
Admission No.

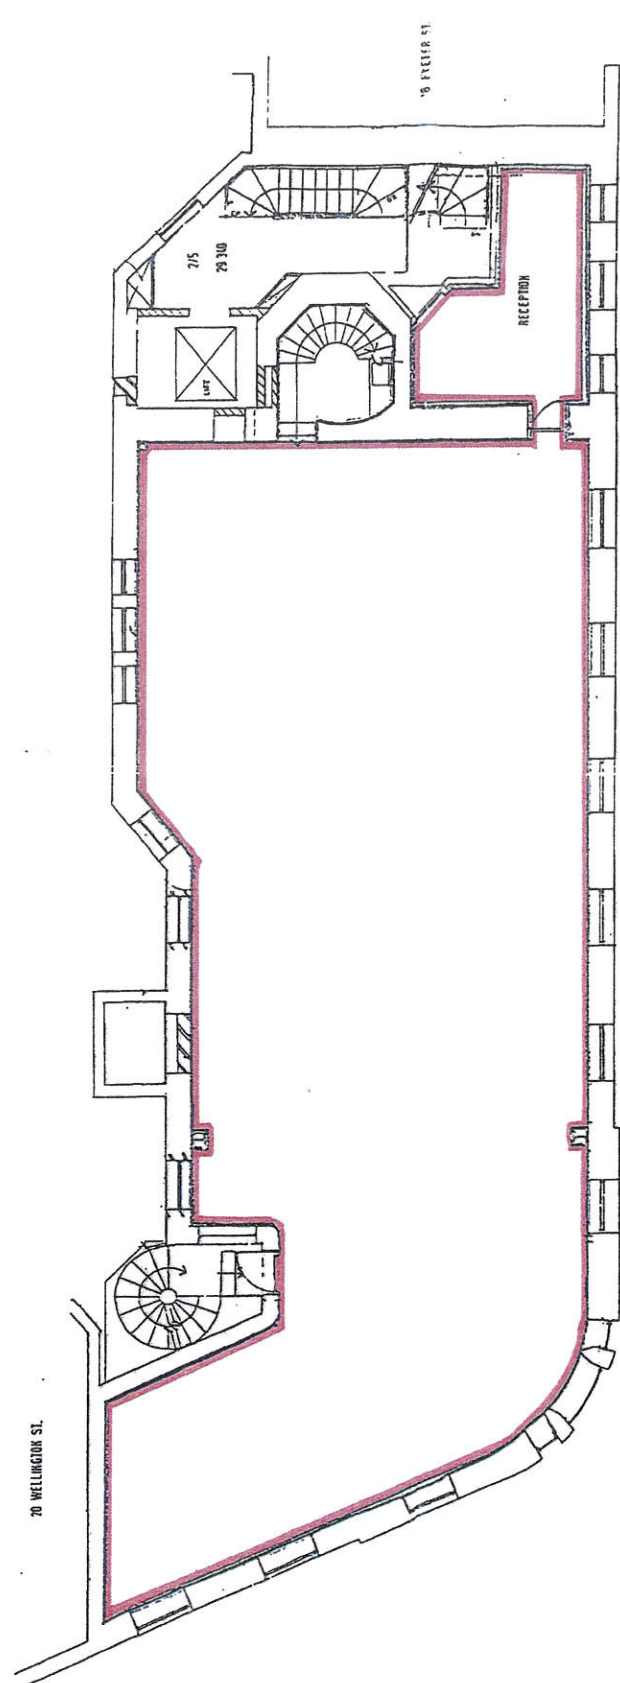

17 ESSEX STREET, LONDON, W02
SECOND FLOOR
FOR IDENTIFICATION ONLY
DO NOT SCALE 1:100

Handwritten signature and notes in blue ink.

THE HEARNE AND NORMAN, PRESTON AND PARTNERS Architects
 6 Spire Court, Trafalgar Square, London SW1A 3PF
 Tel: 01-930-9391 Fax: 01-930-9390

Project: **18 WELLINGTON ST**

Subject: **SECOND FLOOR PLAN**

Scale: 1:50 Date: 18/10/88

Author: [Signature] Date: [Signature]