- DO NOT SCALE FROM THIS DRAWING. USE FIGURED DIMENSIONS ONLY. CONTRACTOR TO CHECK DIMENSIONS ON SITE PRIOR TO CONSTRUCTIONS AND NOTIFY ARCHITECT OF ANY DISCREPANCY.
- THIS DRAWING TO BE READ IN CONJUNCTION WITH ALL OTHER RELEVANT CONTRACT DRAWINGS, SPECIFICATIONS, AND SCHEDULES.

NO.	REVISIONS	DATE
-		


READ IN CONJUNCTION WITH DRAWINGS:

#### NOTE:

Tottenham Court Road (pavement)

- INDICATIVE PLANS ONLY - NOT BASED ON DIMENSIONAL SURVEY

INDICATIVE FLOOR PLANS

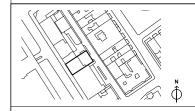

Title: INDICATIVE GROUND FLOOR PLAN

Project: 1507\_250 Tottenham Court Road

Drawing No: P6.00

Scale at A3: 1:100

Scale: 1:100

Drawn: Checked: RK Date: 13/06/2016


Karthaus Design Ltd

admin@karthaus.co.uk

Roland Karthaus Architect 74 Erskine Road London E17 6SA

10m INDICATIVE SCALE

Morwell Street (pavement)

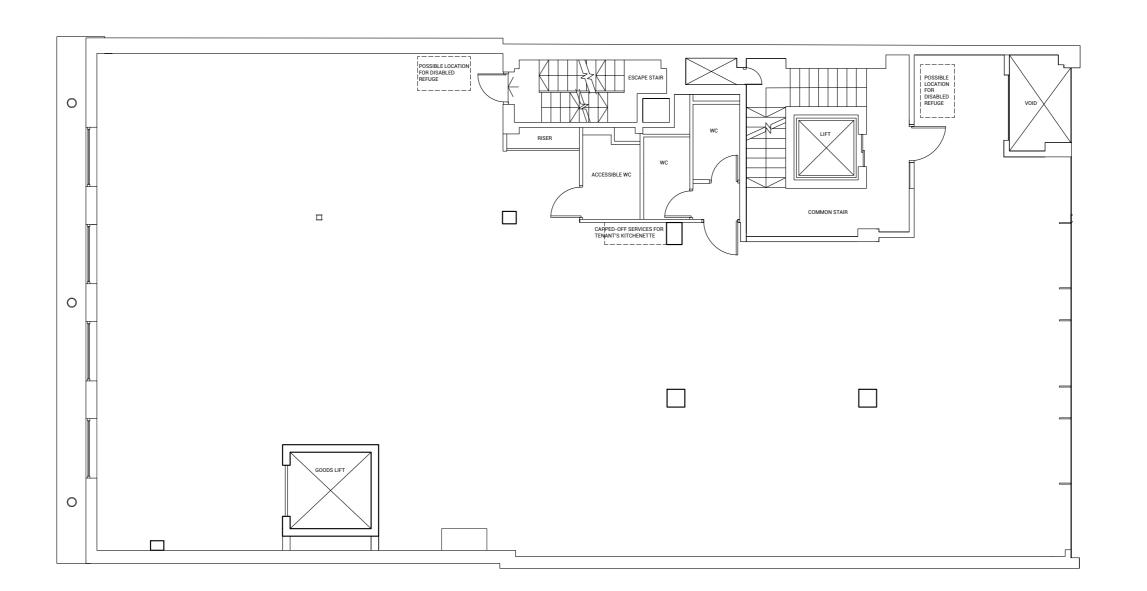

- DO NOT SCALE FROM THIS DRAWING. USE FIGURED DIMENSIONS ONLY. CONTRACTOR TO CHECK DIMENSIONS ON SITE PRIOR TO CONSTRUCTIONS AND NOTIFY ARCHITECT OF ANY DISCREPANCY.
- THIS DRAWING TO BE READ IN CONJUNCTION WITH ALL OTHER RELEVANT CONTRACT DRAWINGS, SPECIFICATIONS, AND SCHEDULES.


NO.	REVISIONS	DATE
_		
_		

#### READ IN CONJUNCTION WITH DRAWINGS:

#### NOTE:

- INDICATIVE PLANS ONLY - NOT BASED ON DIMENSIONAL SURVEY

### INDICATIVE FLOOR PLANS

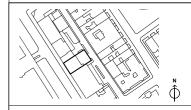

Title: INDICATIVE FIRST FLOOR PLAN

Project: 1507\_250 Tottenham Court Road

Drawing No: P6.01


Scale: 1:100


Scale at A3: 1:100


Drawn: Checked: RK Date: 13/06/2016

### Karthaus Design Ltd

admin@karthaus.co.uk

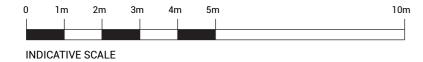

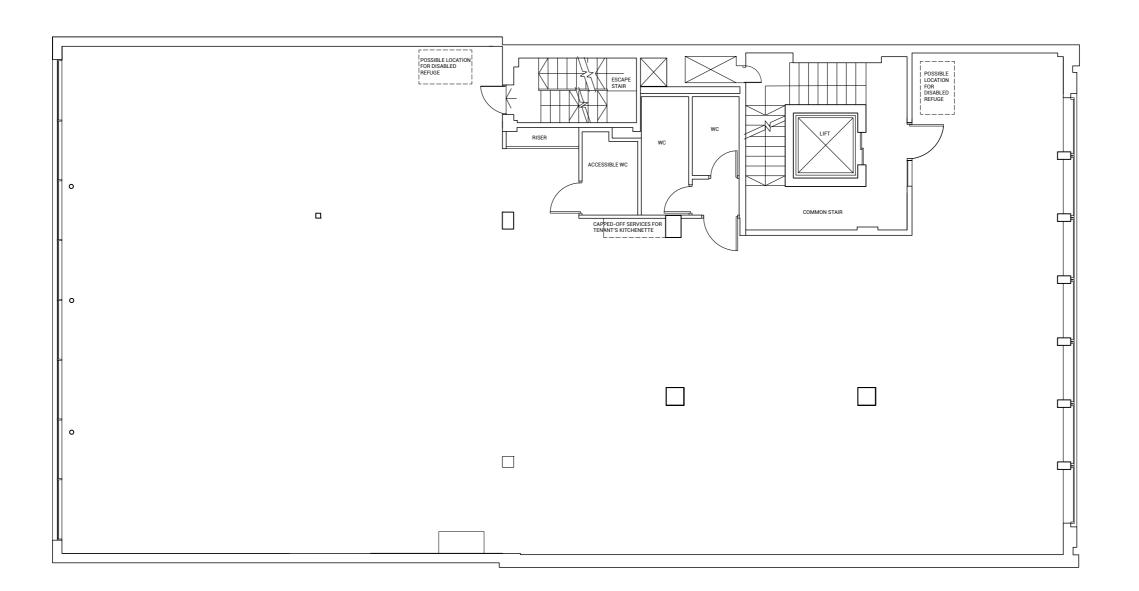

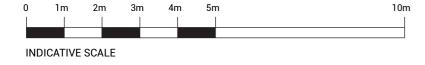

- DO NOT SCALE FROM THIS DRAWING. USE FIGURED DIMENSIONS ONLY. CONTRACTOR TO CHECK DIMENSIONS ON SITE PRIOR TO CONSTRUCTIONS AND NOTIFY ARCHITECT OF ANY DISCREPANCY.
- THIS DRAWING TO BE READ IN CONJUNCTION WITH ALL OTHER RELEVANT CONTRACT DRAWINGS, SPECIFICATIONS, AND SCHEDULES.


NO.	REVISIONS	DATE
		_

### READ IN CONJUNCTION WITH DRAWINGS:

#### NOTE:

- INDICATIVE PLANS ONLY - NOT BASED ON DIMENSIONAL SURVEY

### INDICATIVE FLOOR PLANS

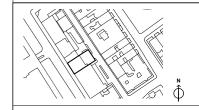

Title: INDICATIVE SECOND FLOOR PLAN

Project: 1507\_250 Tottenham Court Road


Drawing No: P6.02

Scale: 1:100 Scale at A3: 1:100

Drawn: Checked: RK Date: 13/06/2016

### Karthaus Design Ltd

admin@karthaus.co.uk

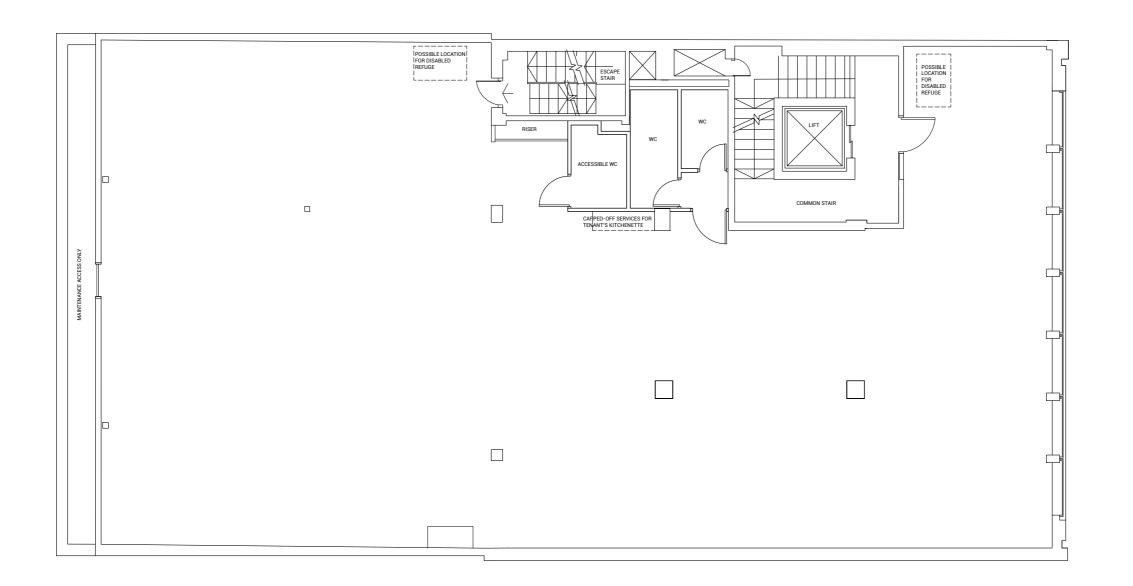

- DO NOT SCALE FROM THIS DRAWING. USE FIGURED DIMENSIONS ONLY. CONTRACTOR TO CHECK DIMENSIONS ON SITE PRIOR TO CONSTRUCTIONS AND NOTIFY ARCHITECT OF ANY DISCREPANCY.
- THIS DRAWING TO BE READ IN CONJUNCTION WITH ALL OTHER RELEVANT CONTRACT DRAWINGS, SPECIFICATIONS, AND SCHEDULES.


NO.	REVISIONS	DATE
_		
_		
_		
_		

#### READ IN CONJUNCTION WITH DRAWINGS:

#### NOTE:

- INDICATIVE PLANS ONLY - NOT BASED ON DIMENSIONAL SURVEY

### INDICATIVE FLOOR PLANS

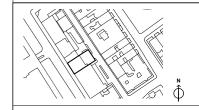

Title: INDICATIVE THIRD FLOOR PLAN

Project: 1507\_250 Tottenham Court Road

Drawing No: P6.03


Scale: 1:100


Scale at A3: 1:100

Drawn: Checked: RK Date: 13/06/2016

### Karthaus Design Ltd

admin@karthaus.co.uk

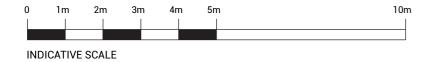

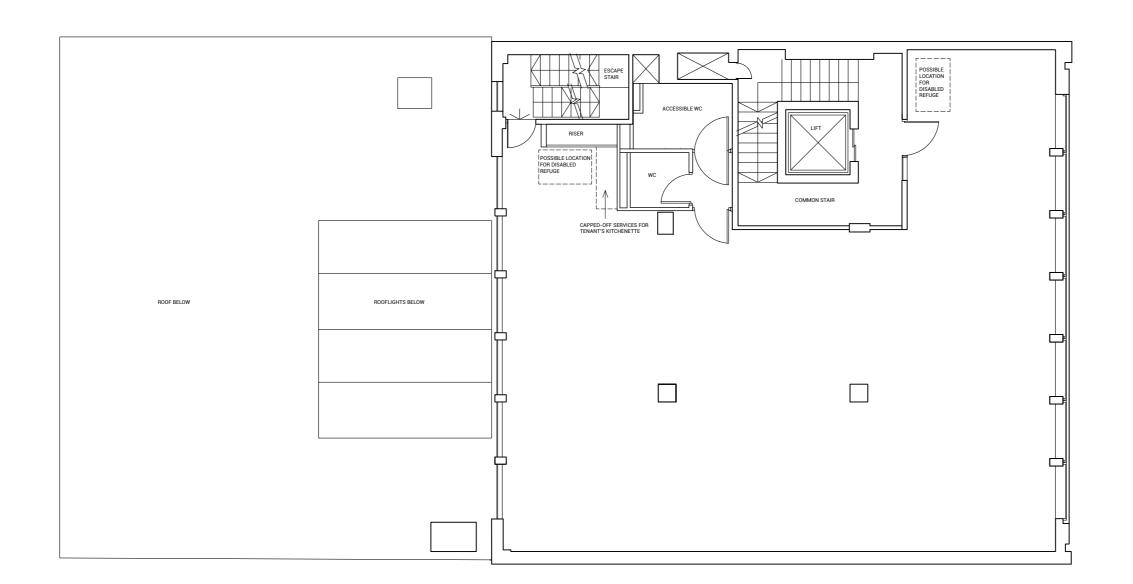

## 1m 2m 3m 10m INDICATIVE SCALE

- DO NOT SCALE FROM THIS DRAWING. USE FIGURED DIMENSIONS ONLY. CONTRACTOR TO CHECK DIMENSIONS ON SITE PRIOR TO CONSTRUCTIONS AND NOTIFY ARCHITECT OF ANY DISCREPANCY.
- THIS DRAWING TO BE READ IN CONJUNCTION WITH ALL OTHER RELEVANT CONTRACT DRAWINGS, SPECIFICATIONS, AND SCHEDULES.

NO.	REVISIONS	DATE
-		

#### KEY:

#### READ IN CONJUNCTION WITH DRAWINGS:

#### NOTE:

- INDICATIVE PLANS ONLY - NOT BASED ON DIMENSIONAL SURVEY

### INDICATIVE FLOOR PLANS



Title: INDICATIVE FOURTH FLOOR PLAN

Project: 1507\_250 Tottenham Court Road

Drawing No: P6.04


Revision:

Scale: 1:100

Scale at A3: 1:100 Drawn: Checked: RK Date: 13/06/2016

### Karthaus Design Ltd

admin@karthaus.co.uk

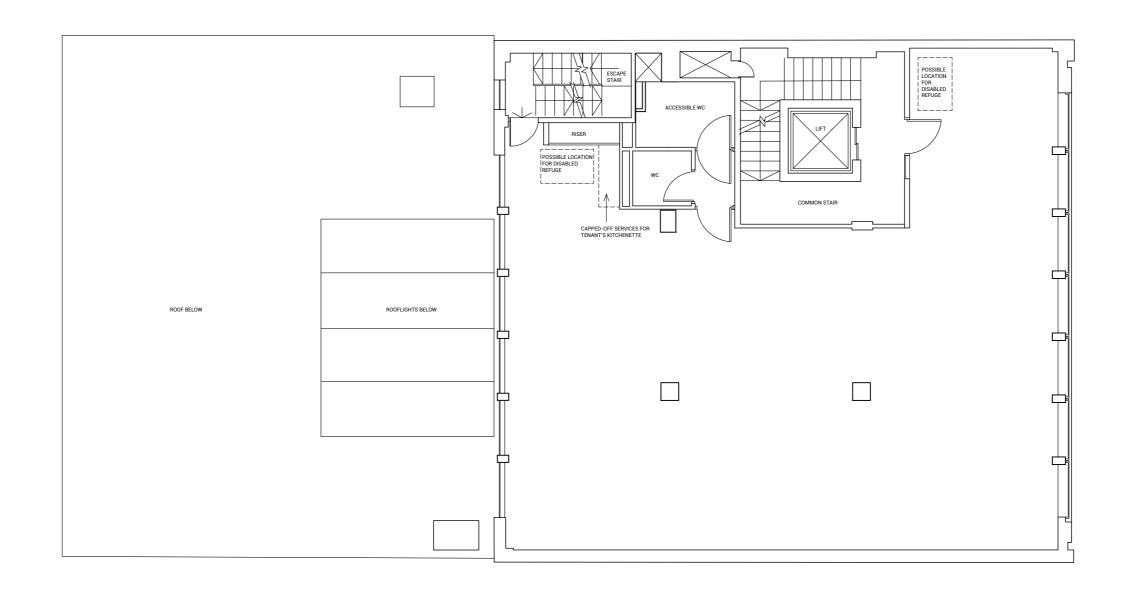

- DO NOT SCALE FROM THIS DRAWING. USE FIGURED DIMENSIONS ONLY. CONTRACTOR TO CHECK DIMENSIONS ON SITE PRIOR TO CONSTRUCTIONS AND NOTIFY ARCHITECT OF ANY DISCREPANCY.
- THIS DRAWING TO BE READ IN CONJUNCTION WITH ALL OTHER RELEVANT CONTRACT DRAWINGS, SPECIFICATIONS, AND SCHEDULES.


NO.	REVISIONS	DATE
-		

#### READ IN CONJUNCTION WITH DRAWINGS:

#### NOTE:

- INDICATIVE PLANS ONLY - NOT BASED ON DIMENSIONAL SURVEY

### INDICATIVE FLOOR PLANS

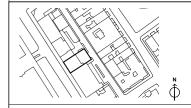

Title: INDICATIVE FIFTH FLOOR PLAN

Project: 1507\_250 Tottenham Court Road

Drawing No: P6.05

Revision:

Scale: 1:100

Scale at A3: 1:100 Drawn: Checked: RK Date: 13/06/2016

# Karthaus Design Ltd

admin@karthaus.co.uk

