





PROJECT: 17 Exeter Street, London WC2E 7DU	
DESCRIPTION: Lease plan	
DRAWING No: TS00100/LP100	REV: -
DRAWN BY: JR	DATE: 06/06/2021
Scale @ A3: 1:50	

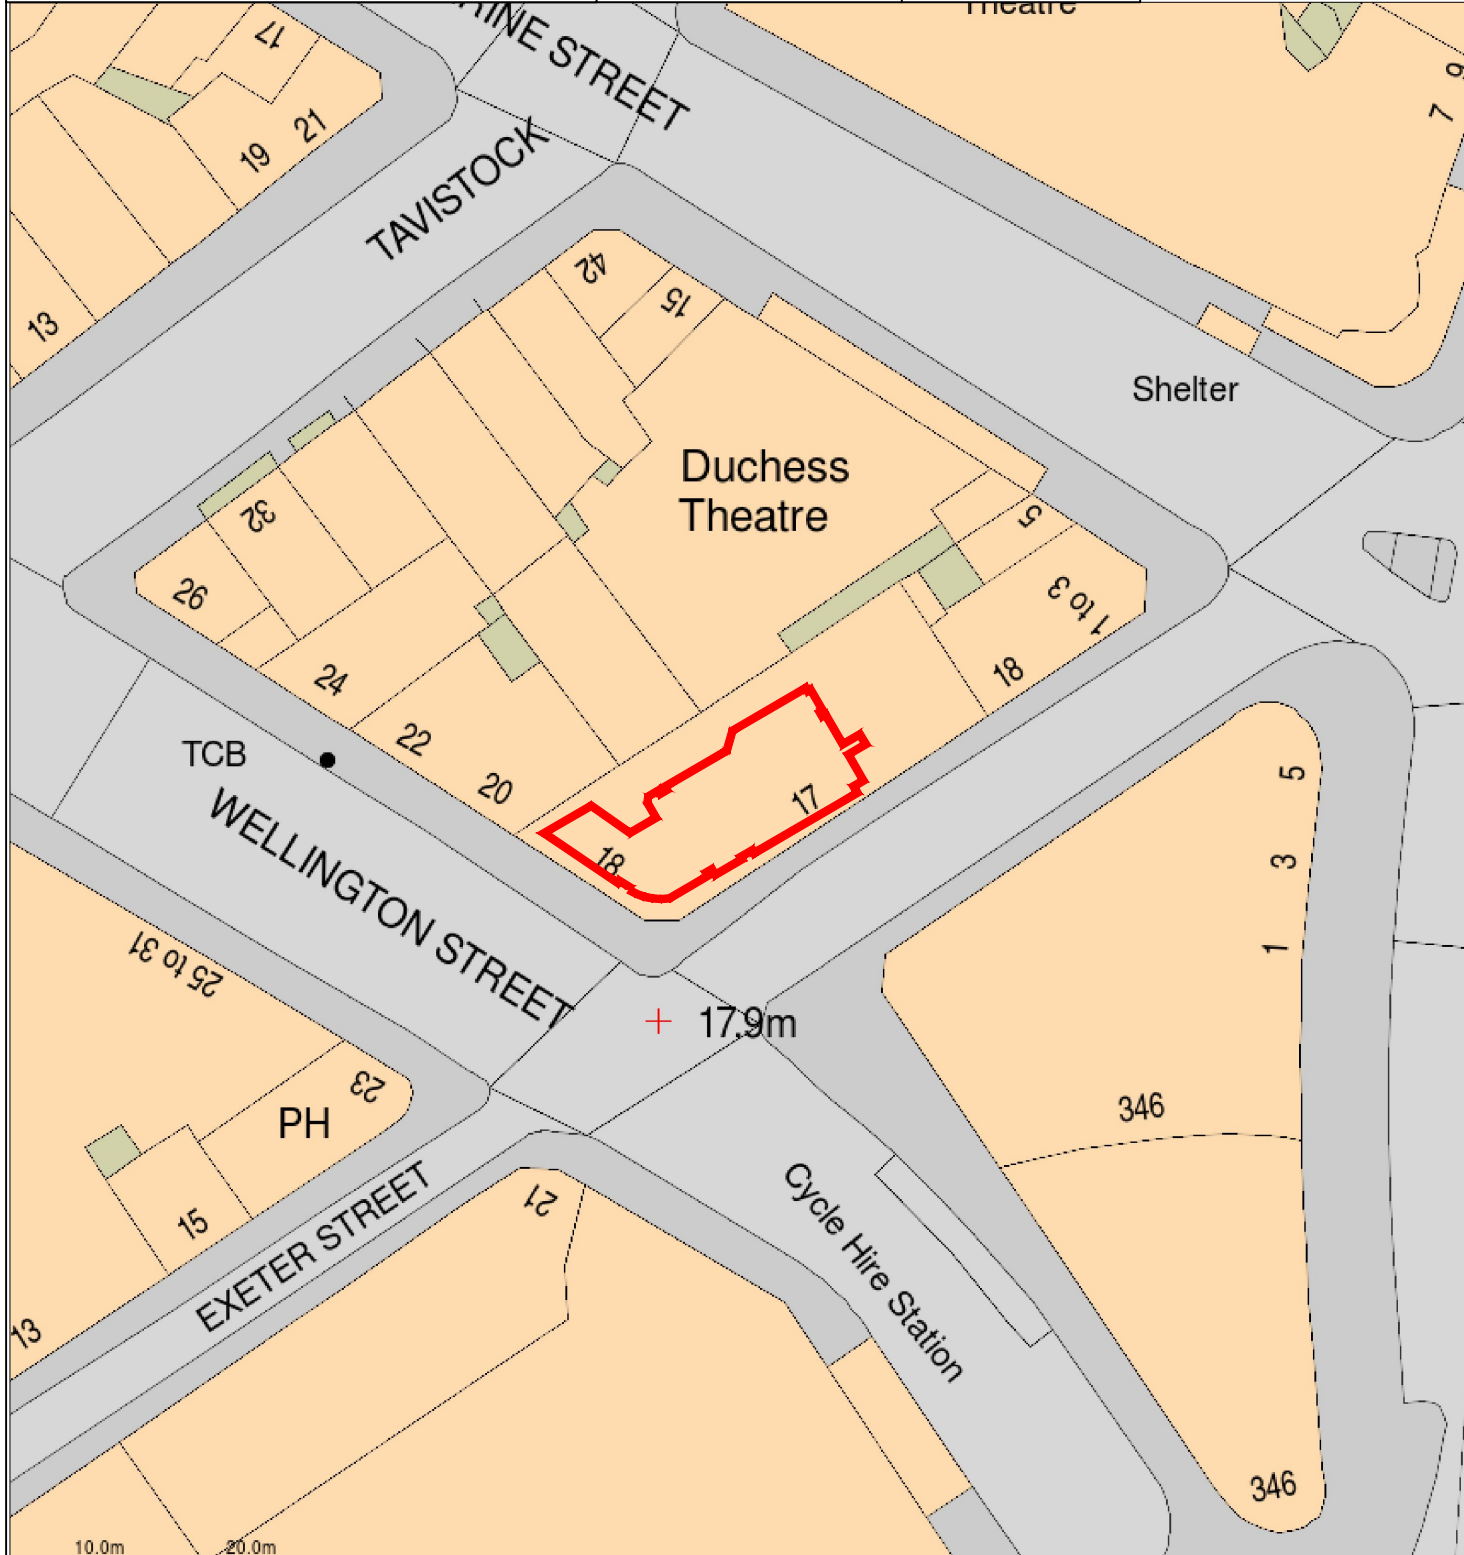

Location Plan
Scale 1:500

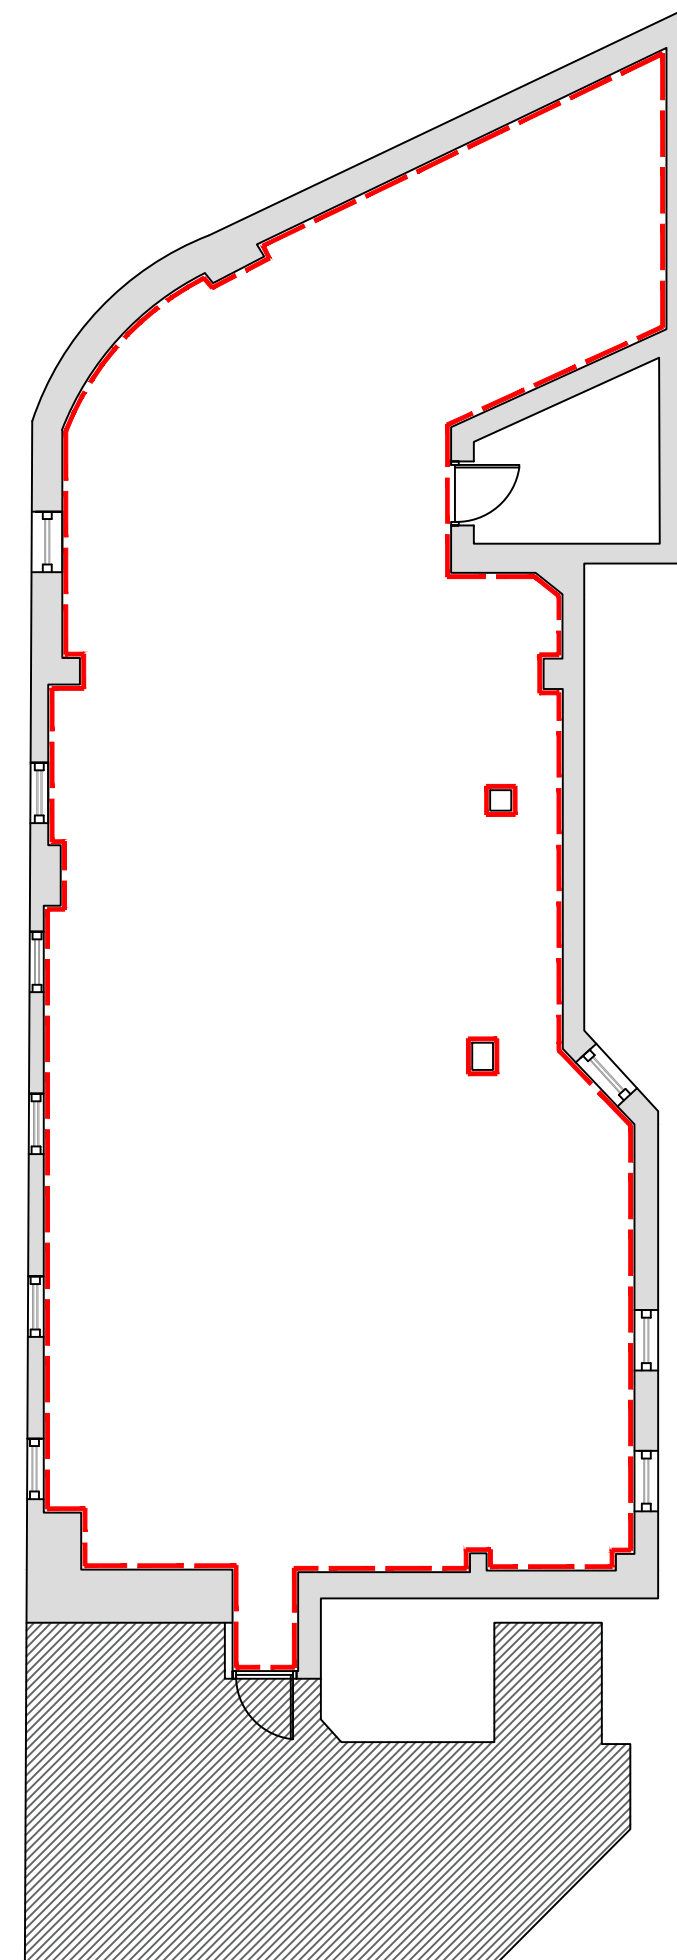

3rd Floor
Scale 1:50