

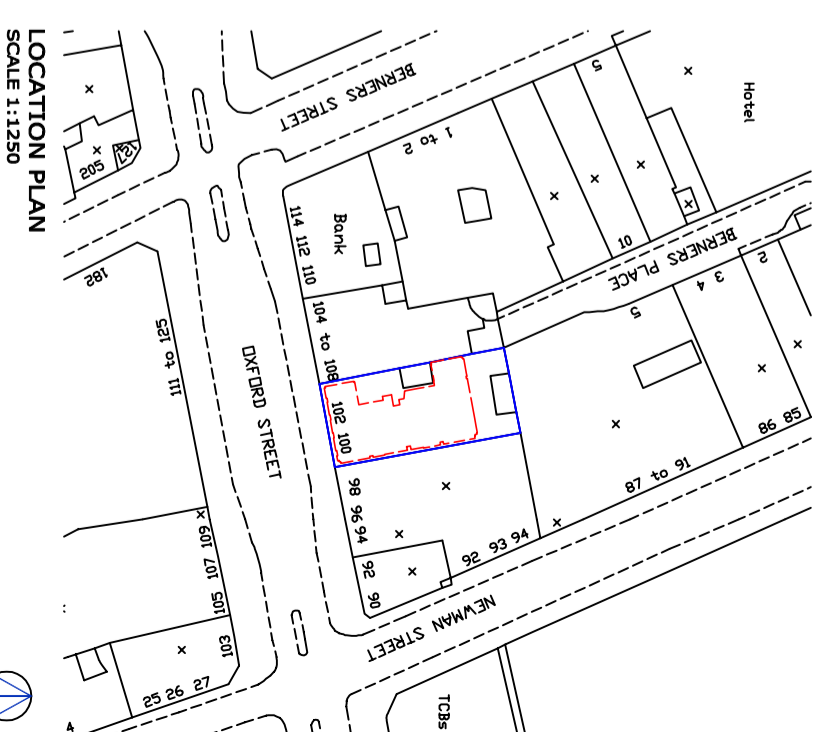


NORTH

FIRST FLOOR
100-102 OXFORD STREET

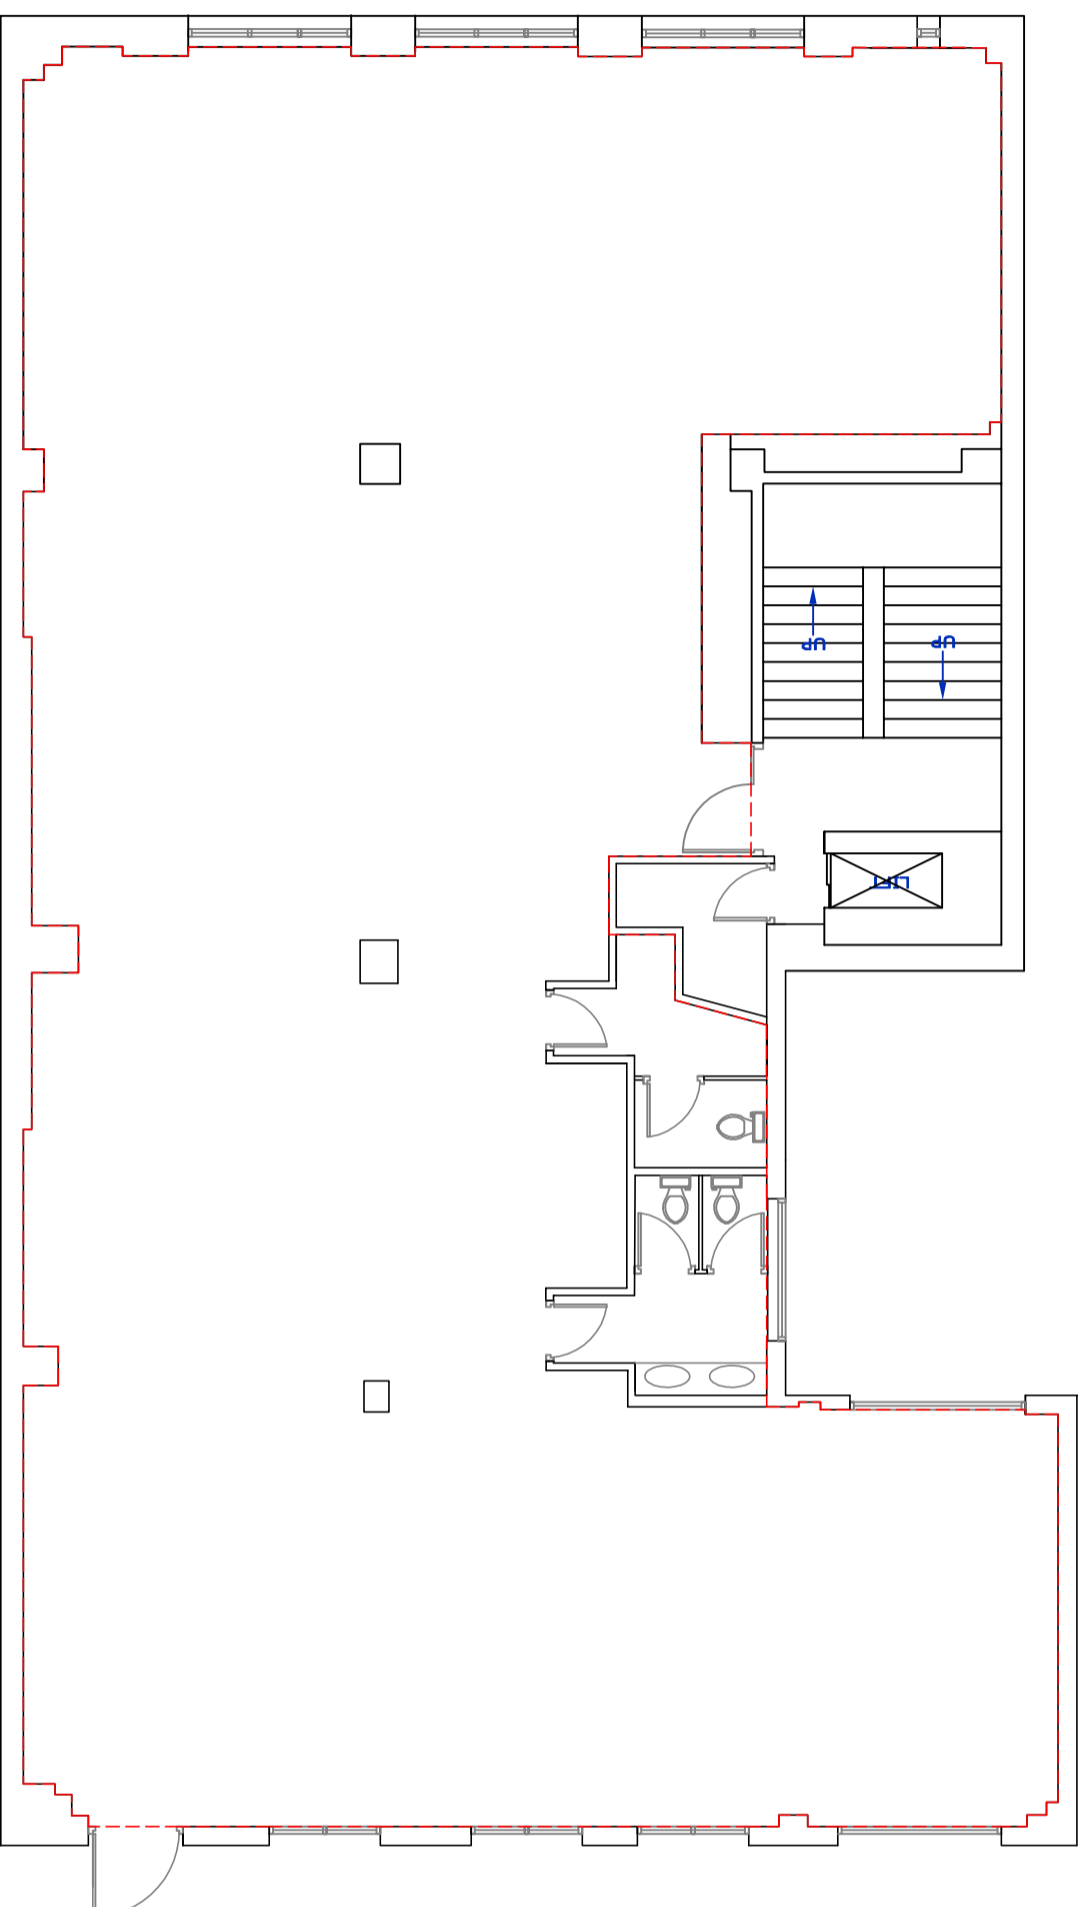

LOCATION PLAN
SCALE 1:1250

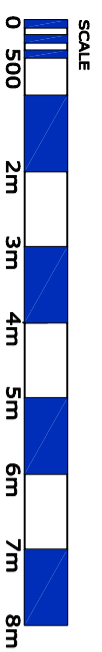

client LAZARI GP LTD		address 100-102 OXFORD STREET LONDON W1		location FIRST FLOOR LEASE PLAN	
date JULY 2013		dwg. no. MM050-100-1		scale 1:100 on A3	
revision					