


THIS DRAWING IS NOT TO BE SCALED  
 This drawing is the property of Studio 11 Interiors and may not be copied or reproduced without consent. All dimensions must be checked on site before commencing work. Studio 11 Interiors asserts full Intellectual Property Rights in connection with design, layout and information contained within this drawing. Rights are transferred to the named client only upon receipt of full agreed payment in connection with services provided.

Ceiling height: -      St height: -

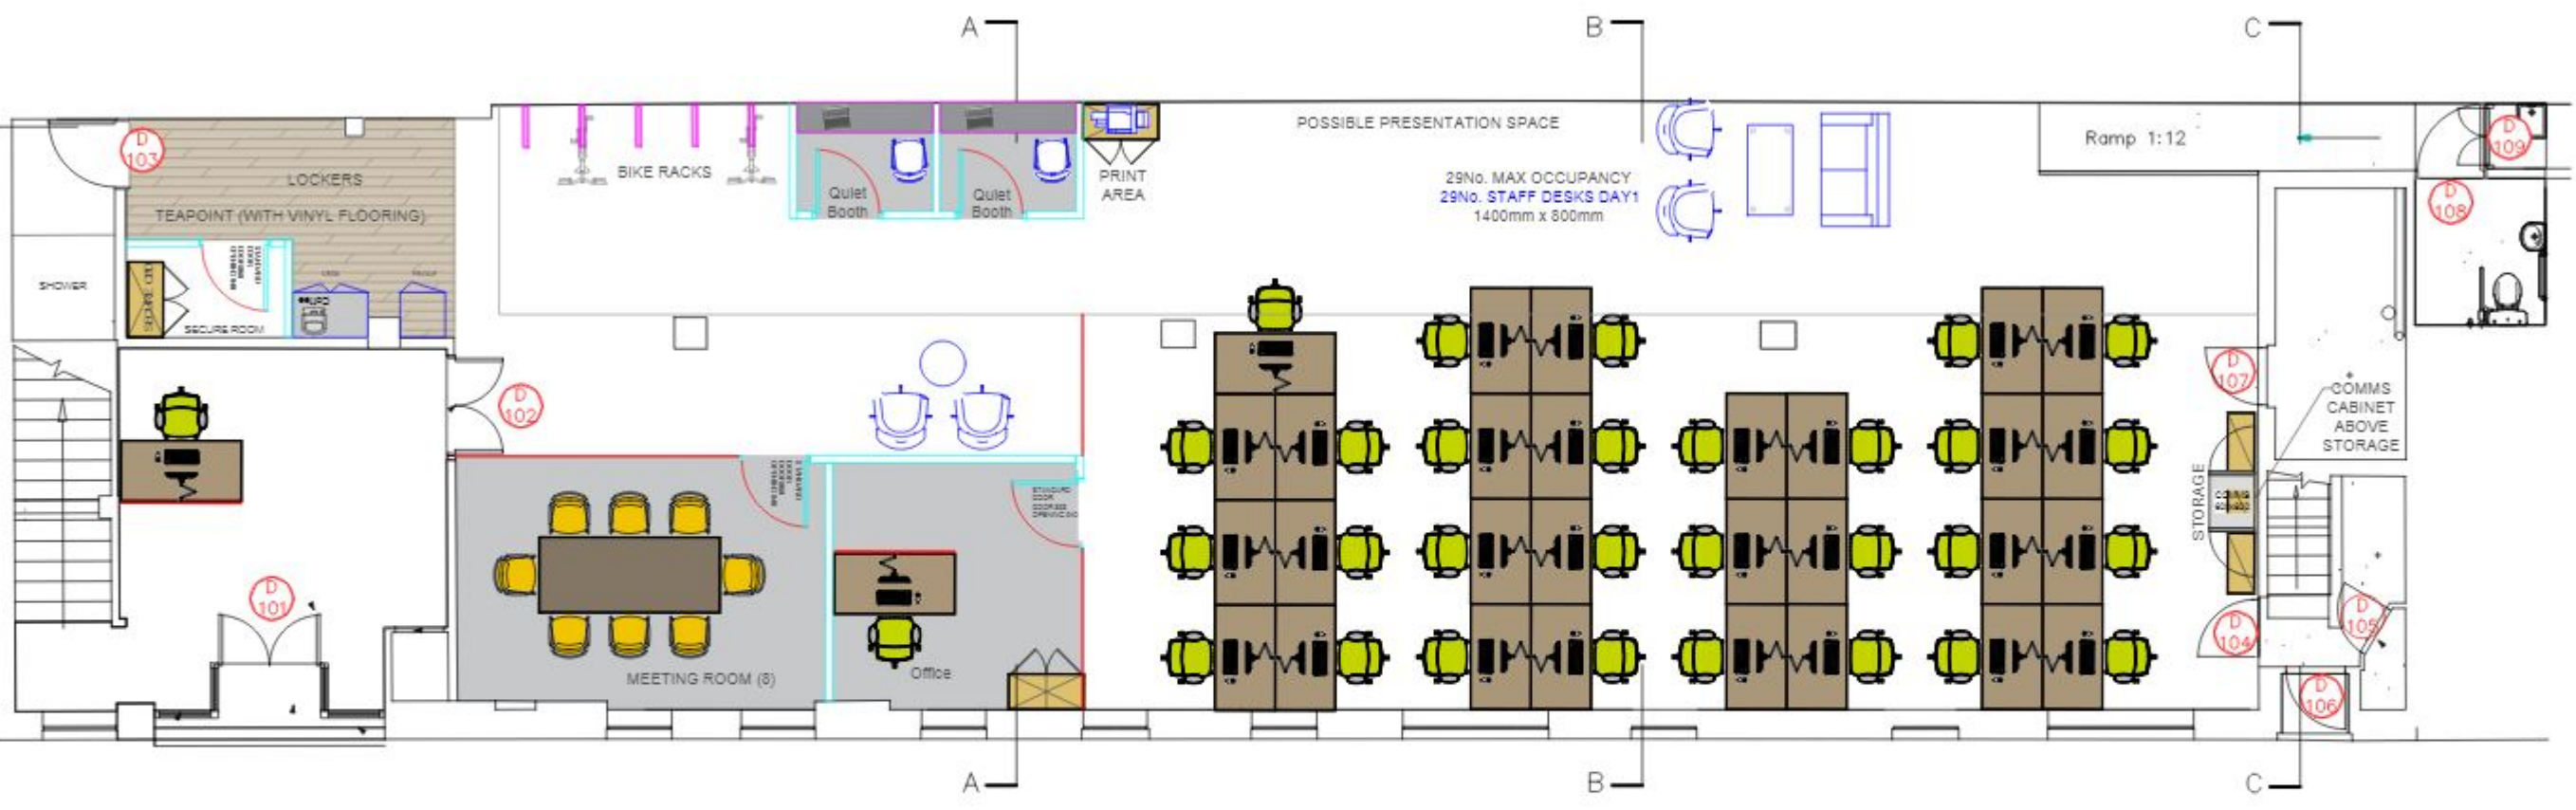

NO.	DATE	REVISIONS	BY

PROPOSED

APPROVED BY: \_\_\_\_\_ DATE: \_\_\_\_\_



1 FORE STREET, LONDON EC2Y 5EJ  
 hello@studio11interiors.com

Client: QADRE

Site Address: 8-12 LEEKE STREET, KINGS CROSS  
 LONDON WC1X 9HU


Title: GROUND FLOOR  
 GENERAL ARRANGEMENT

Drawn: PB	Scale: 1:50@A1
Sam/acth /	Date: 29/08/18

1271	GF	GA	D
Project No	Floor	Detail	Rev

THIS DRAWING IS NOT TO BE SCALED  
 This drawing is the property of Studio 1 Interiors and may not be copied or reproduced without consent. All dimensions must be checked on site before commencing work. Studio 1 Interiors asserts full Intellectual Property Rights in connection with design, layout and information contained within this drawing. Rights are transferred to the named client only upon receipt of full agreed payment in connection with services provided.

Ceiling height: -      St height: -

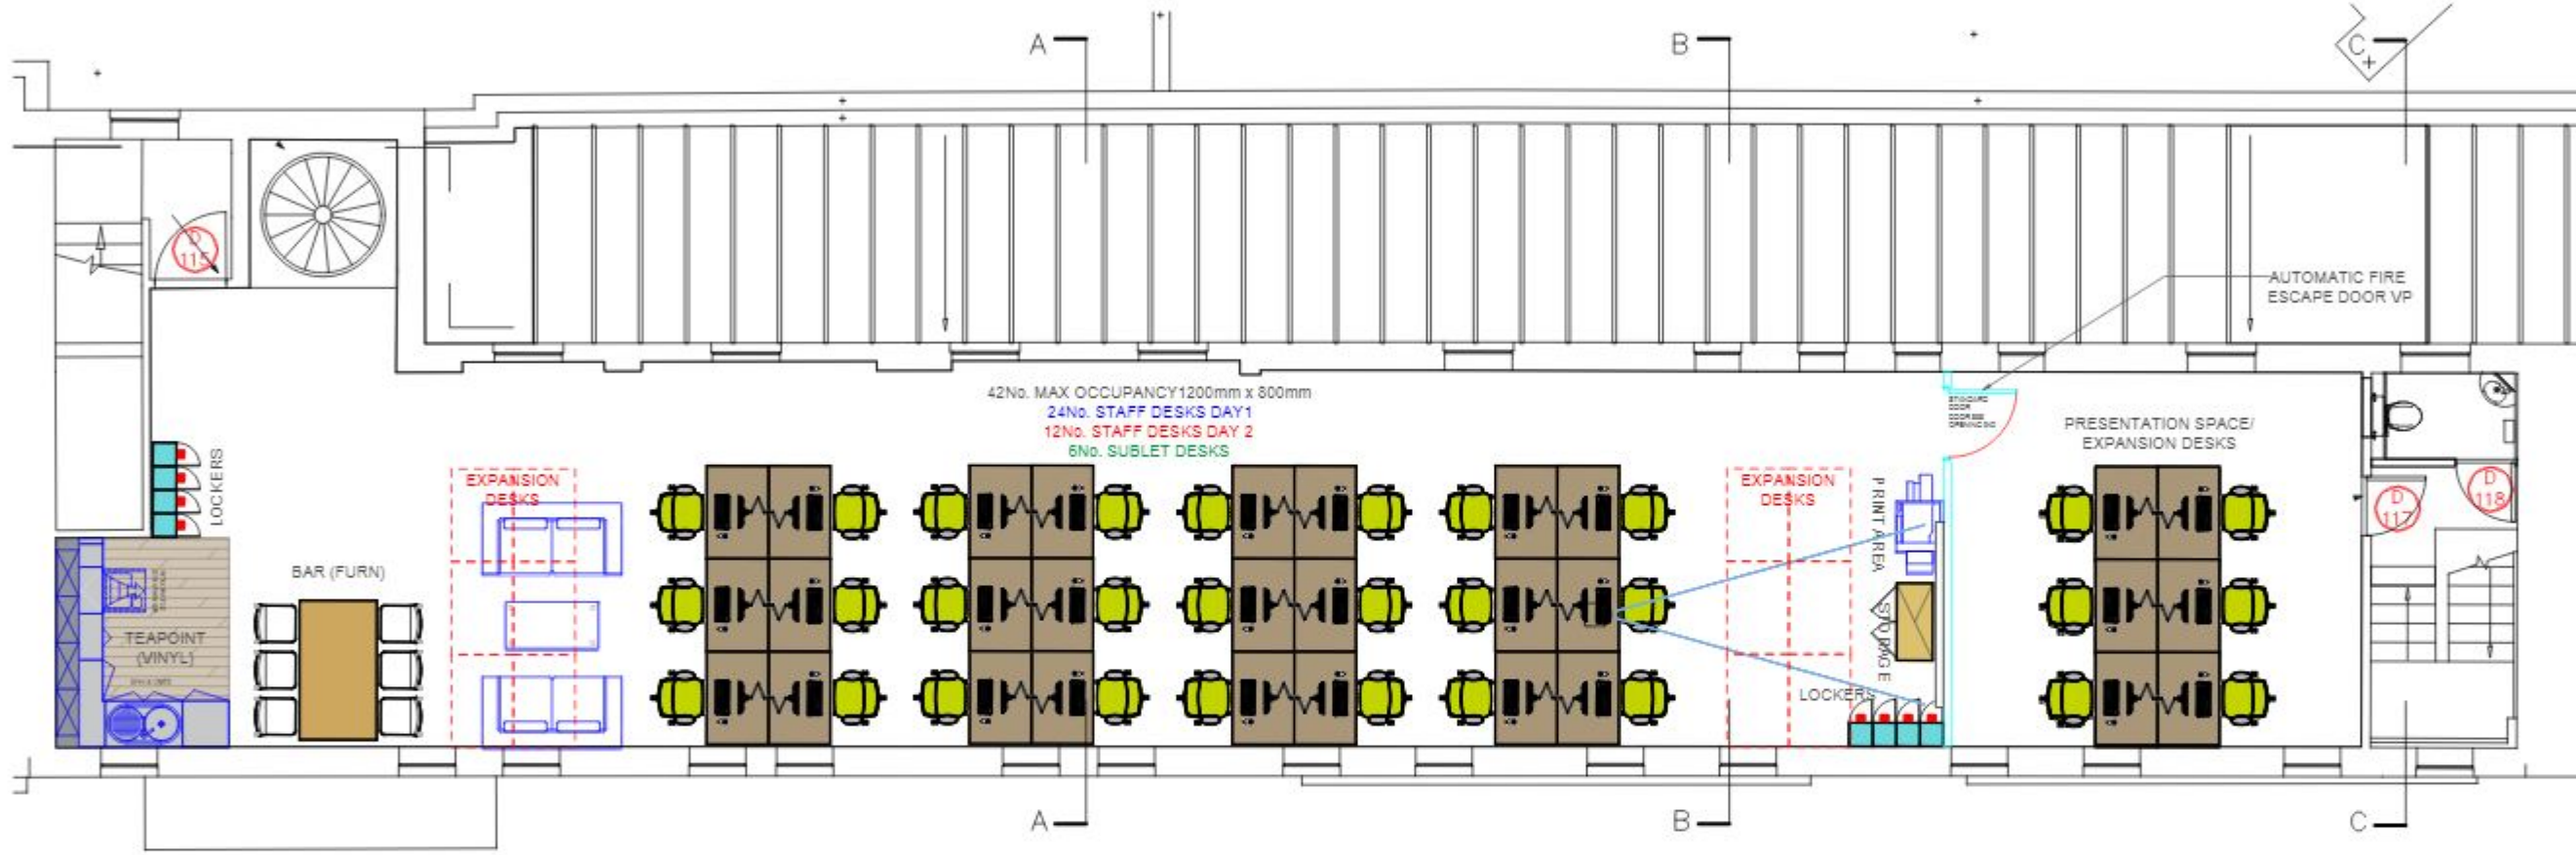

NO.	DATE	REVISIONS	BY

**PROPOSED**

APPROVED BY: \_\_\_\_\_ DATE: \_\_\_\_\_



1 FORE STREET, LONDON EC2Y 5EJ  
 hello@studio1interiors.com

Client: QADRE

Site Address: 8-12 LEEKE STREET, KINGS CROSS  
 LONDON  
 WC1X 9HU

Title: FIRST FLOOR  
 GENERAL ARRANGEMENT

Drawn: PB	Scale: 1:50@A1
Sgn./cqt: /	Date: 29/08/18

1271	FF	GA	D
Project No	Floor	Detail	Rev