


NOTES:
 ALL FIGURED DIMENSIONS MUST BE CHECKED ON SITE PRIOR TO MANUFACTURE OF FITTINGS, ORDERING OF MATERIALS AND EQUIPMENT AND COMMENCING ON SITE. DO NOT SCALE FROM DRAWING.
 ANY CONFLICTING INFORMATION FOUND ON THE DRAWING MUST BE REPORTED FOR CLARIFICATION.
 ALL MATERIALS AND WORKMANSHIP TO BE IN ACCORDANCE WITH RELEVANT AND CURRENT BRITISH STANDARDS AND CODES OF PRACTICE.

REVISIONS:

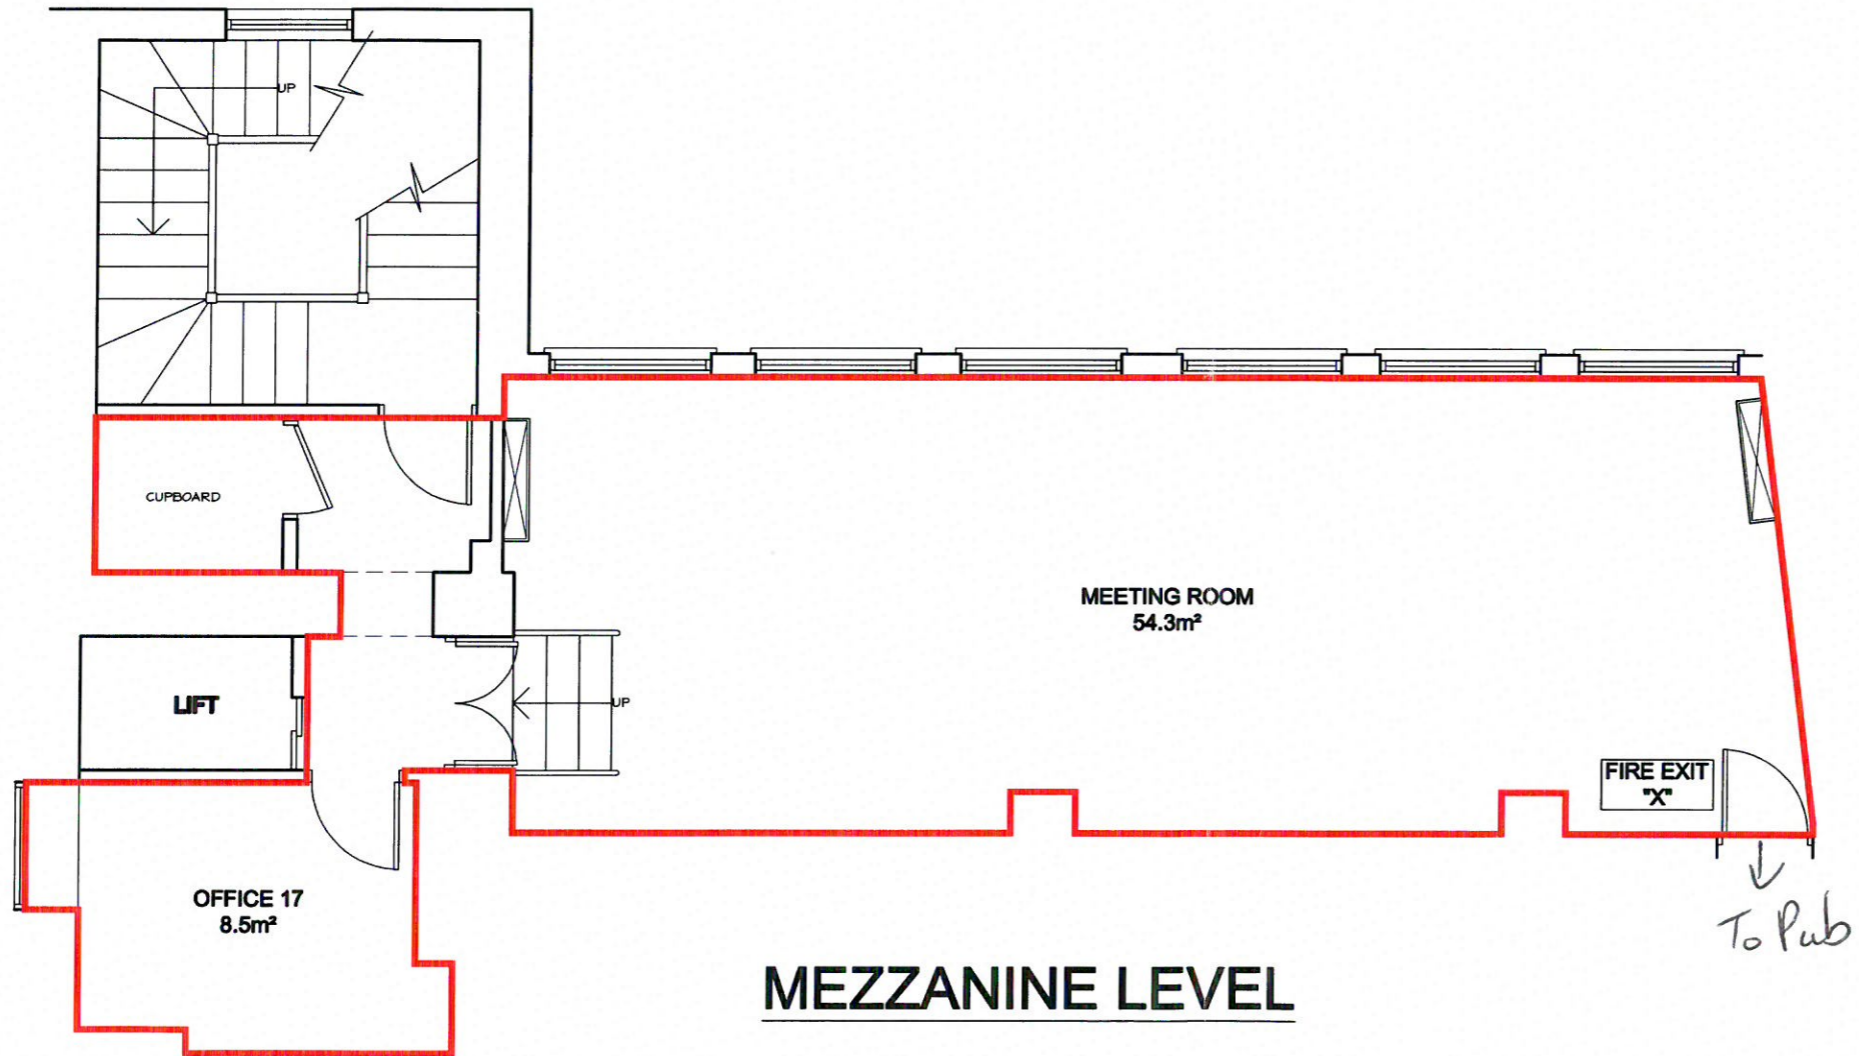

KEY
 MEZZANINE
 NET INTERNAL AREA: 62.8m²
 676ft²



DANIEL CONNALL PARTNERSHIP
 Chartered Surveyors
 Monmouth House, 42 Artillery Lane
 London, E1 7LS
 Telephone: 020 7376 2535
 Fax: 020 7377 2880
 email: london@danielconnall.co.uk
 www.danielconnall.co.uk

CONTRACT

1 BELL YARD
 LONDON
 EC4A 2LT

DRAWING SURVEY DRAWING © Daniel Connall Partnership

MEZZANINE LEVEL PLAN

SCALE: 1:50
 DATE: 05/08/05
 DRAWN: sjb/AutocadLT

DRAWING No 2486/09 REV

A/C in cassettes