


AREA 344.33sqm

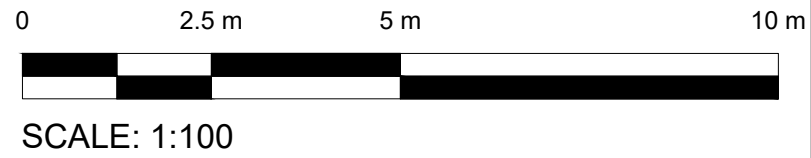

BUILDING LEGEND

WINDOW DETAIL HEIGHTS(m)	C	COLUMN	CLN
FLOOR TO CILL HEIGHT	C/S	AIR BRICK	AB
CILL TO HEAD OF WINDOW	C/H	AIR CONDITIONING UNIT	ACU
ARCH DETAIL HEIGHTS(m)	S	RAIN WATER OUTLET	RWO
FLOOR TO SPRING	S	RAIN WATER GUTTER	RWG
FLOOR TO HEAD	H	RAIN WATER PIPE	RWP
		SOIL VENT PIPE	SVP
		FIRE HYDRANT RISER	FHR
HEIGHT	Ht	FLOOR LEVEL	FL
FALS BEAM	F/B	SOFFIT LEVEL	SFL
FALS CEILING	F/C	THRESHOLD LEVEL	THL
SUSPENDED CEILING	S/C	PIPE	P
SLOPE UP	S/UP	UP ARROW	↑
UNDERSIDE	U/S	HEIGHT (m)	1.23
CUPBOARD	CPD		
SKYLIGHT	SKL		

NOTES

GRID: THE SURVEY GRID IS BASED ON LOCAL COORDINATES

LEVELING: ALL LEVELS ARE BASED ON LOCAL VALUE DATUM

DRAINAGE: INVERT LEVELS, PIPE SIZES AND PIPE CONNECTIONS HAVE BEEN SURVEYED BY VISUAL INSPECTION ONLY AND THEREFORE THE COMPLETE ACCURACY OF THIS INFORMATION CANNOT BE GUARANTEED

COPYRIGHT: This drawing is copyright and may not be altered, reproduced or used without the written permission of icelabz.

SCAN	SURVEYOR	DATE
01	AJ	
01		PV BR 04/07/24
REV	DESCRIPTION	DRAWN APPR DATE

icelabz ICELABZ

Tel No: 02037443020 Fax No: 02089316849
 www.icelabz.co.uk info@icelabz.co.uk

LAND SURVEYING MEASURED BUILDING SURVEY SETTING OUT

PROJECT TITLE
19-21, Hatton Garden, London, Camden, EC1N 8BA

DRAWING DETAIL
First Floor - Mezzanine Plan

CLIENT
Scale 1:100

Page Size	Checked	Approved	INFORMATION
A3	YR	YR	FINAL
Drawing Number	Rev	Date	
MB-SURV-HG-1F-MEZ-001	01	04/07/2024	