


Ground Floor (for indication purposes only, not to scale)

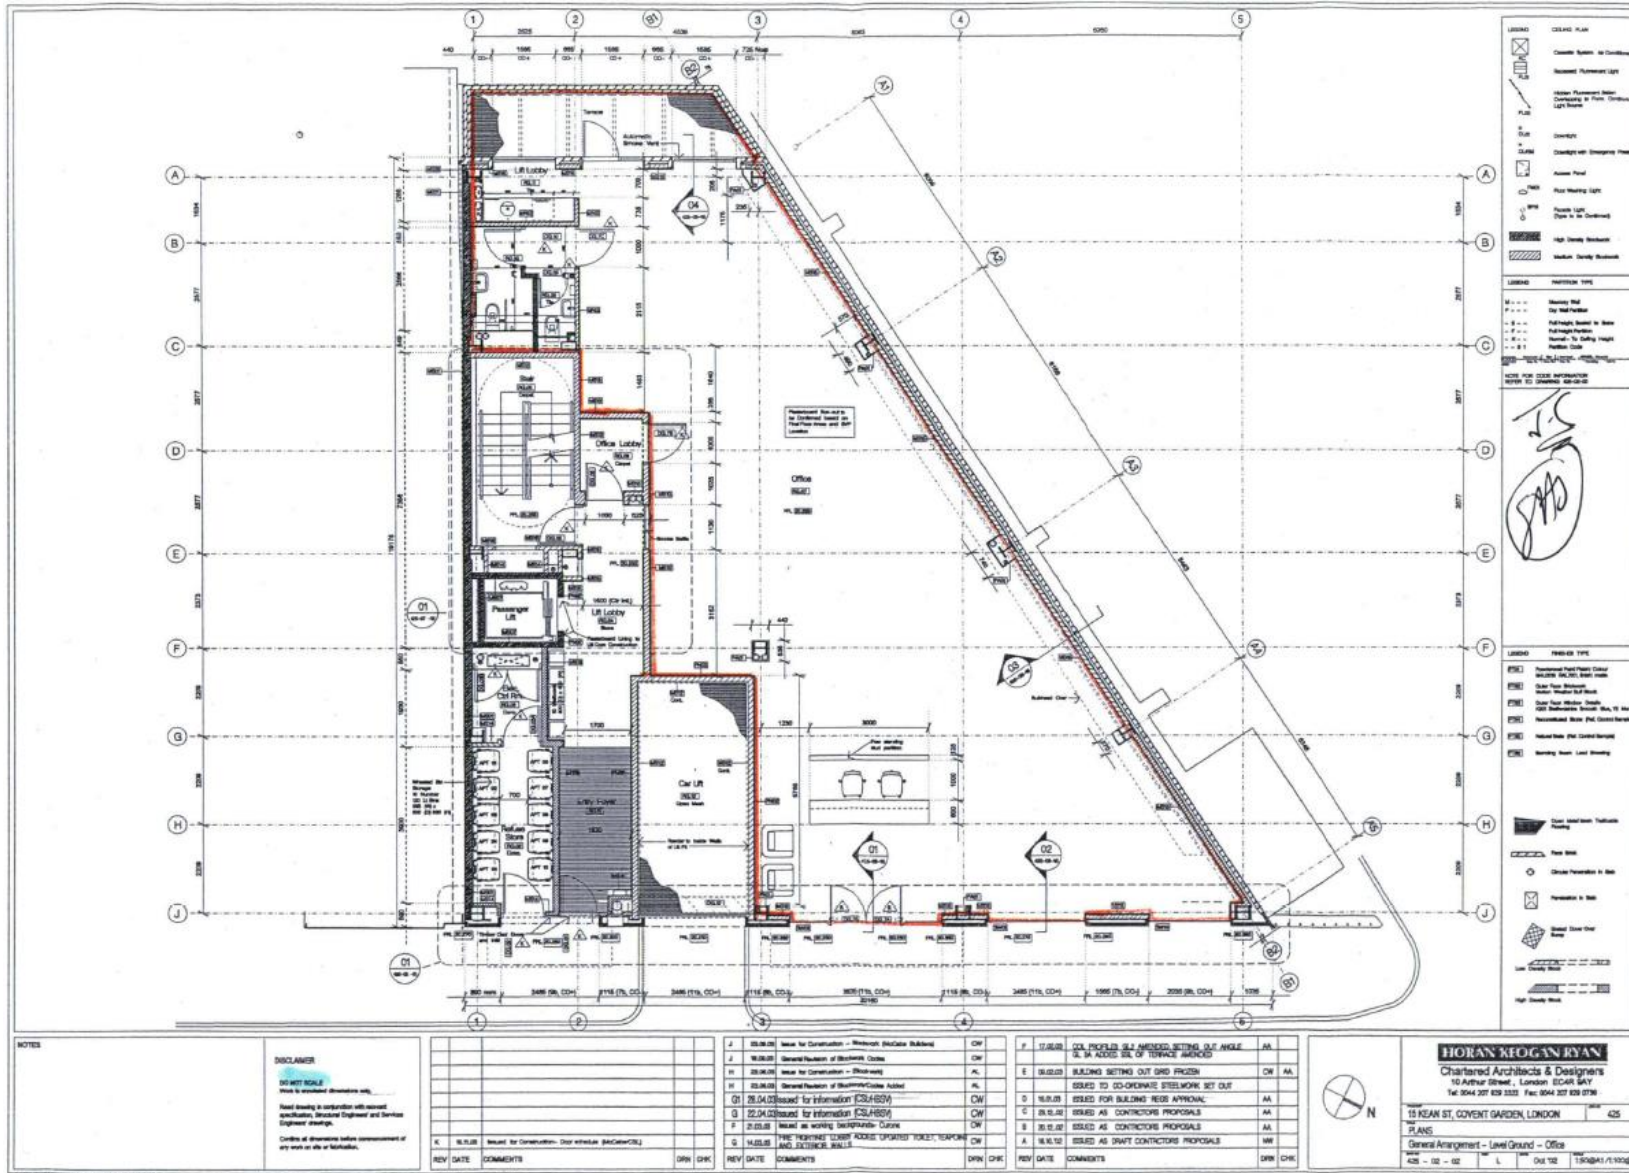

NOTES

DISCLAIMER
 Read drawing in conjunction with relevant specifications, Structural Engineer and Services Engineer drawings.
 Confirm all dimensions before commencement of any work on site or materials.

REV	DATE	COMMENTS	DRN	CHK

HORAN KEOGAN RYAN
 Chartered Architects & Designers


PLANS
 General Arrangement - Level Ground - Office
 425 - 02 - 02 L 1/10000
 Out 102 1/10000

