

**00\_Room Schedule**

Number	Name	Area
--------	------	------

This drawing may not be copied, reproduced or given to any third parties for any reason whatsoever without the written permission of Loop Local Ltd. Please note this drawing and design is protected under Copyright and remains the property of Loop Local Ltd at all times. Proposals are subject to approvals by statutory authorities. © Copyright 2023 Loop Local Ltd.

**Standard Instructions**


A: All dimensions to be verified on site & any discrepancies on the drawings or divergence between drawings to be immediately reported to the Project Manager before putting the work concerned in hand, fabricating the work or preparing shop drawings.

B: Work to figured dimensions only (except where full size details are provided).

C: Do not rely on any work shown on the drawings without obtaining prior approval from the Project Manager or Designer.

D: Any additional information required should be requested from the Project Manager or Designer before commencement of work on site.

FOR COMMENT	
A: APPROVED	<input type="checkbox"/>
B: APPROVED WITH COMMENT	<input type="checkbox"/>
C: INFORMATION	<input type="checkbox"/>
D: CONSTRUCTION	<input type="checkbox"/>
E: AS BUILT	<input type="checkbox"/>
CLIENT SIGNATURE: _____	

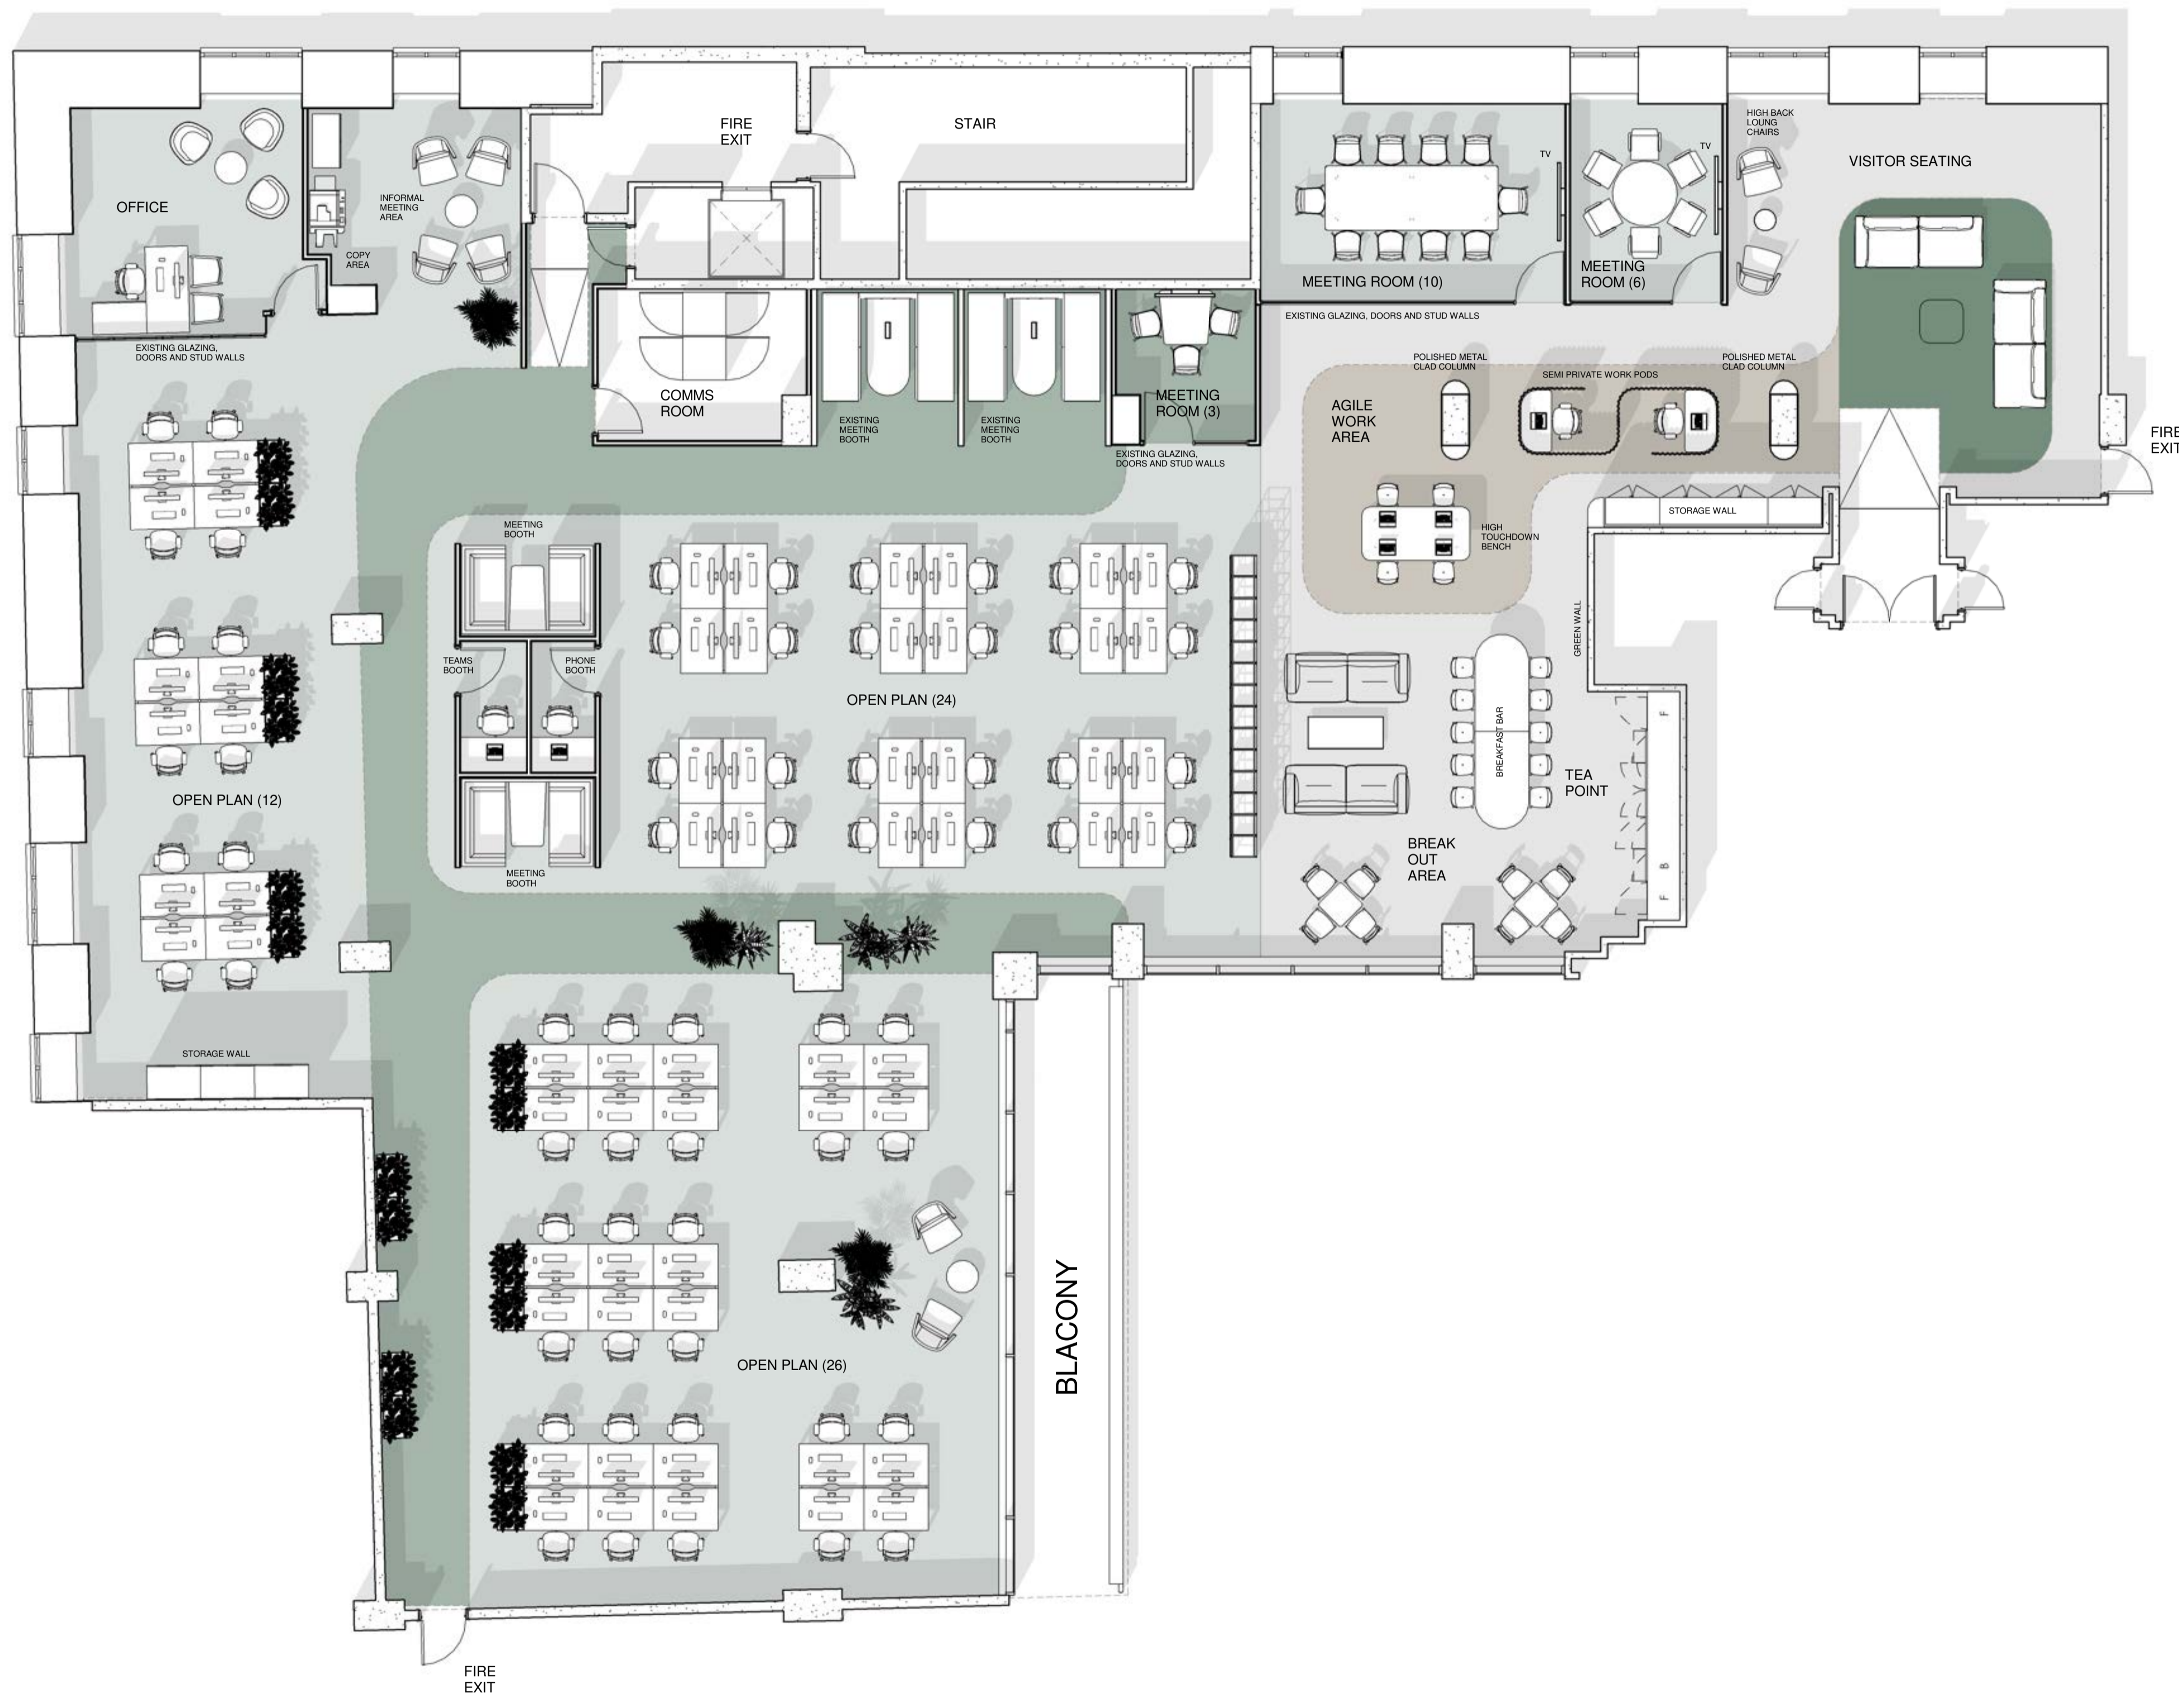

**1 07 GA**  
1 : 75

Ceiling Height:	Sill Height:	Floor Type:
-----------------	--------------	-------------

Revision	Description	Date	By
----------	-------------	------	----

**LOOP LOCAL**  
 LOOP LOCAL  
 7 Scroth Yard, Farnham,  
 GU9 7NU  
 Tel: +44 (0) 20 3772 6000  
 www.loopinteriors.com

Client Name:  
**Client**

Project Address:  
Enter address here

Drawing Title:  
**GENERAL ARRANGEMENT**

Drawing Scale: 1 : 75	Drawn By: Author	Date Created:
--------------------------	---------------------	---------------

Drawing Number: LLXXX_00_100	Revision:
---------------------------------	-----------